


Bench Mark: Mark X on NW Wing - Wall 60' Lt. Sta. 707+00, Elev 48.93.
 Existing Structures: Eighty feet (80') left Sta. 705+80 - 36" I-Beam span 5'-7 1/2" left Sta. 706+00 - 18" I-Beam span, 16' roadway. To be removed by Bridge Contractor.

STATE OF ILLINOIS
 DEPARTMENT OF PUBLIC WORKS & BUILDINGS
 DIVISION OF HIGHWAYS

PROJECT NO.	SECTION	COUNTY	SHEET NO.	TOTAL SHEETS
181	109B	Lawrence	26	36

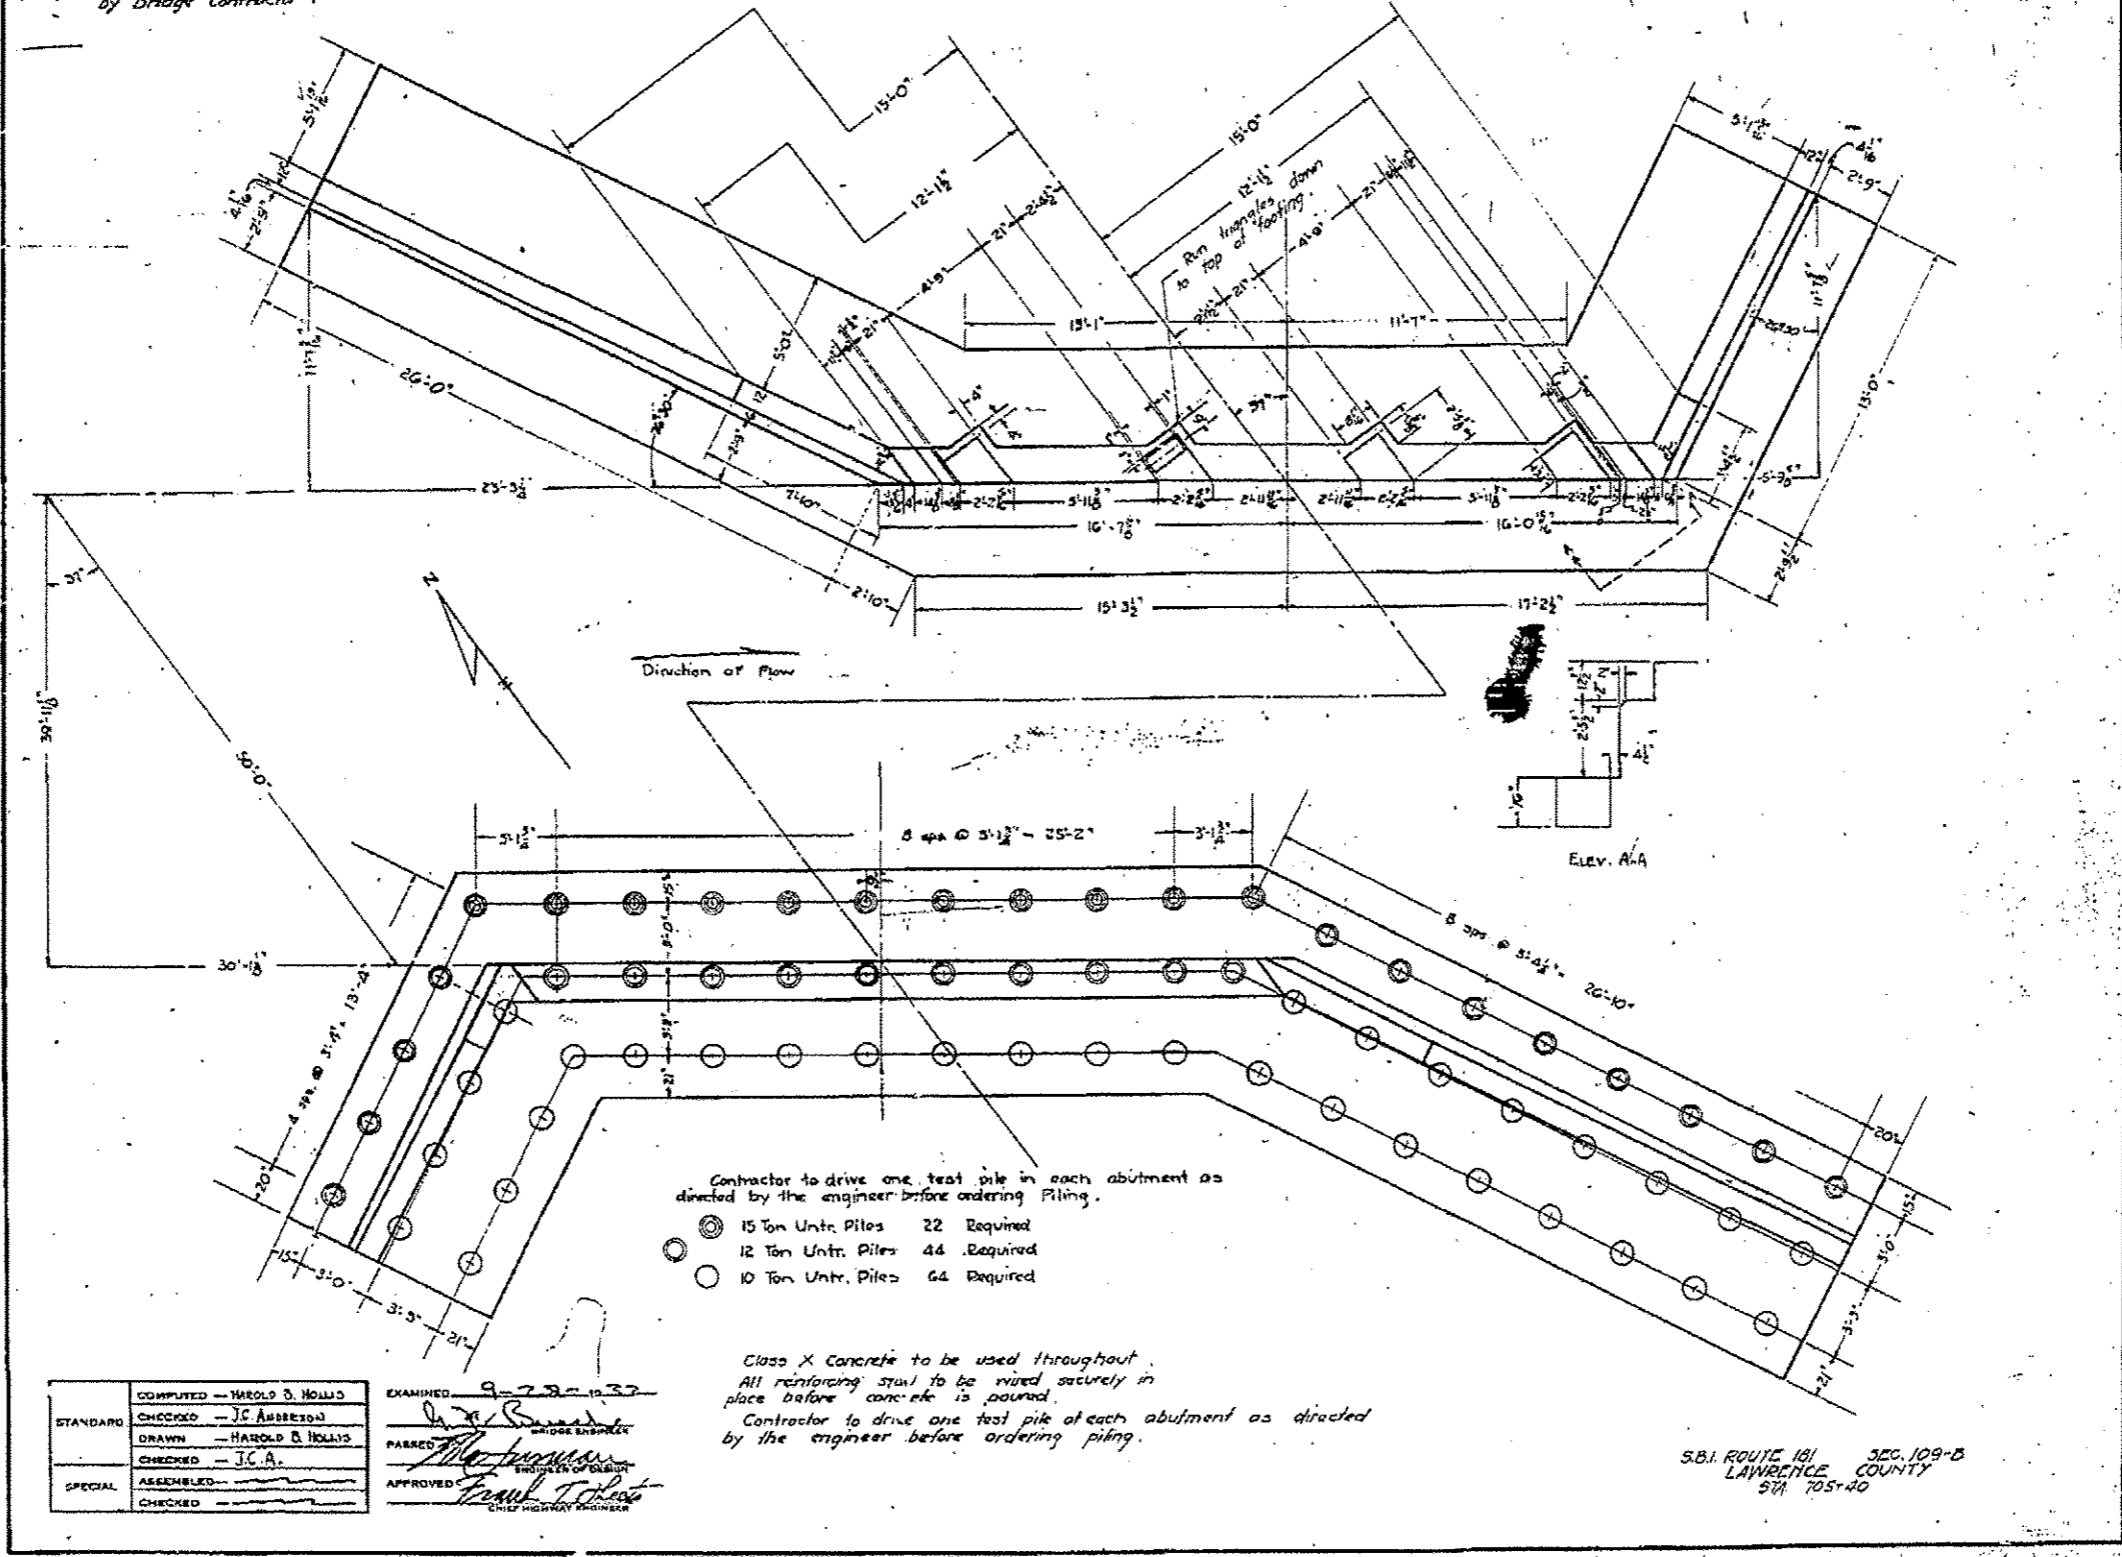

COMPUTED	HAROLD B. HOLLIS	EXAMINED	9-28-10
CHECKED	J.C. ANDRESON	PASSED	[Signature]
DRAWN	HAROLD B. HOLLIS	APPROVED	[Signature]
CHECKED	J.C.A.	ENGINEER OF DISTRICT	
SPECIAL	ASSEMBLED	APPROVED	[Signature]
	CHECKED	CHIEF HIGHWAY ENGINEER	

FOR INFORMATION ONLY