




DATE	
BY	
REVISIONS	
NO.	
DATE	
BY	
REVISIONS	
NO.	
DATE	
BY	
REVISIONS	
NO.	

DATE	
BY	
REVISIONS	
NO.	
DATE	
BY	
REVISIONS	
NO.	
DATE	
BY	
REVISIONS	
NO.	

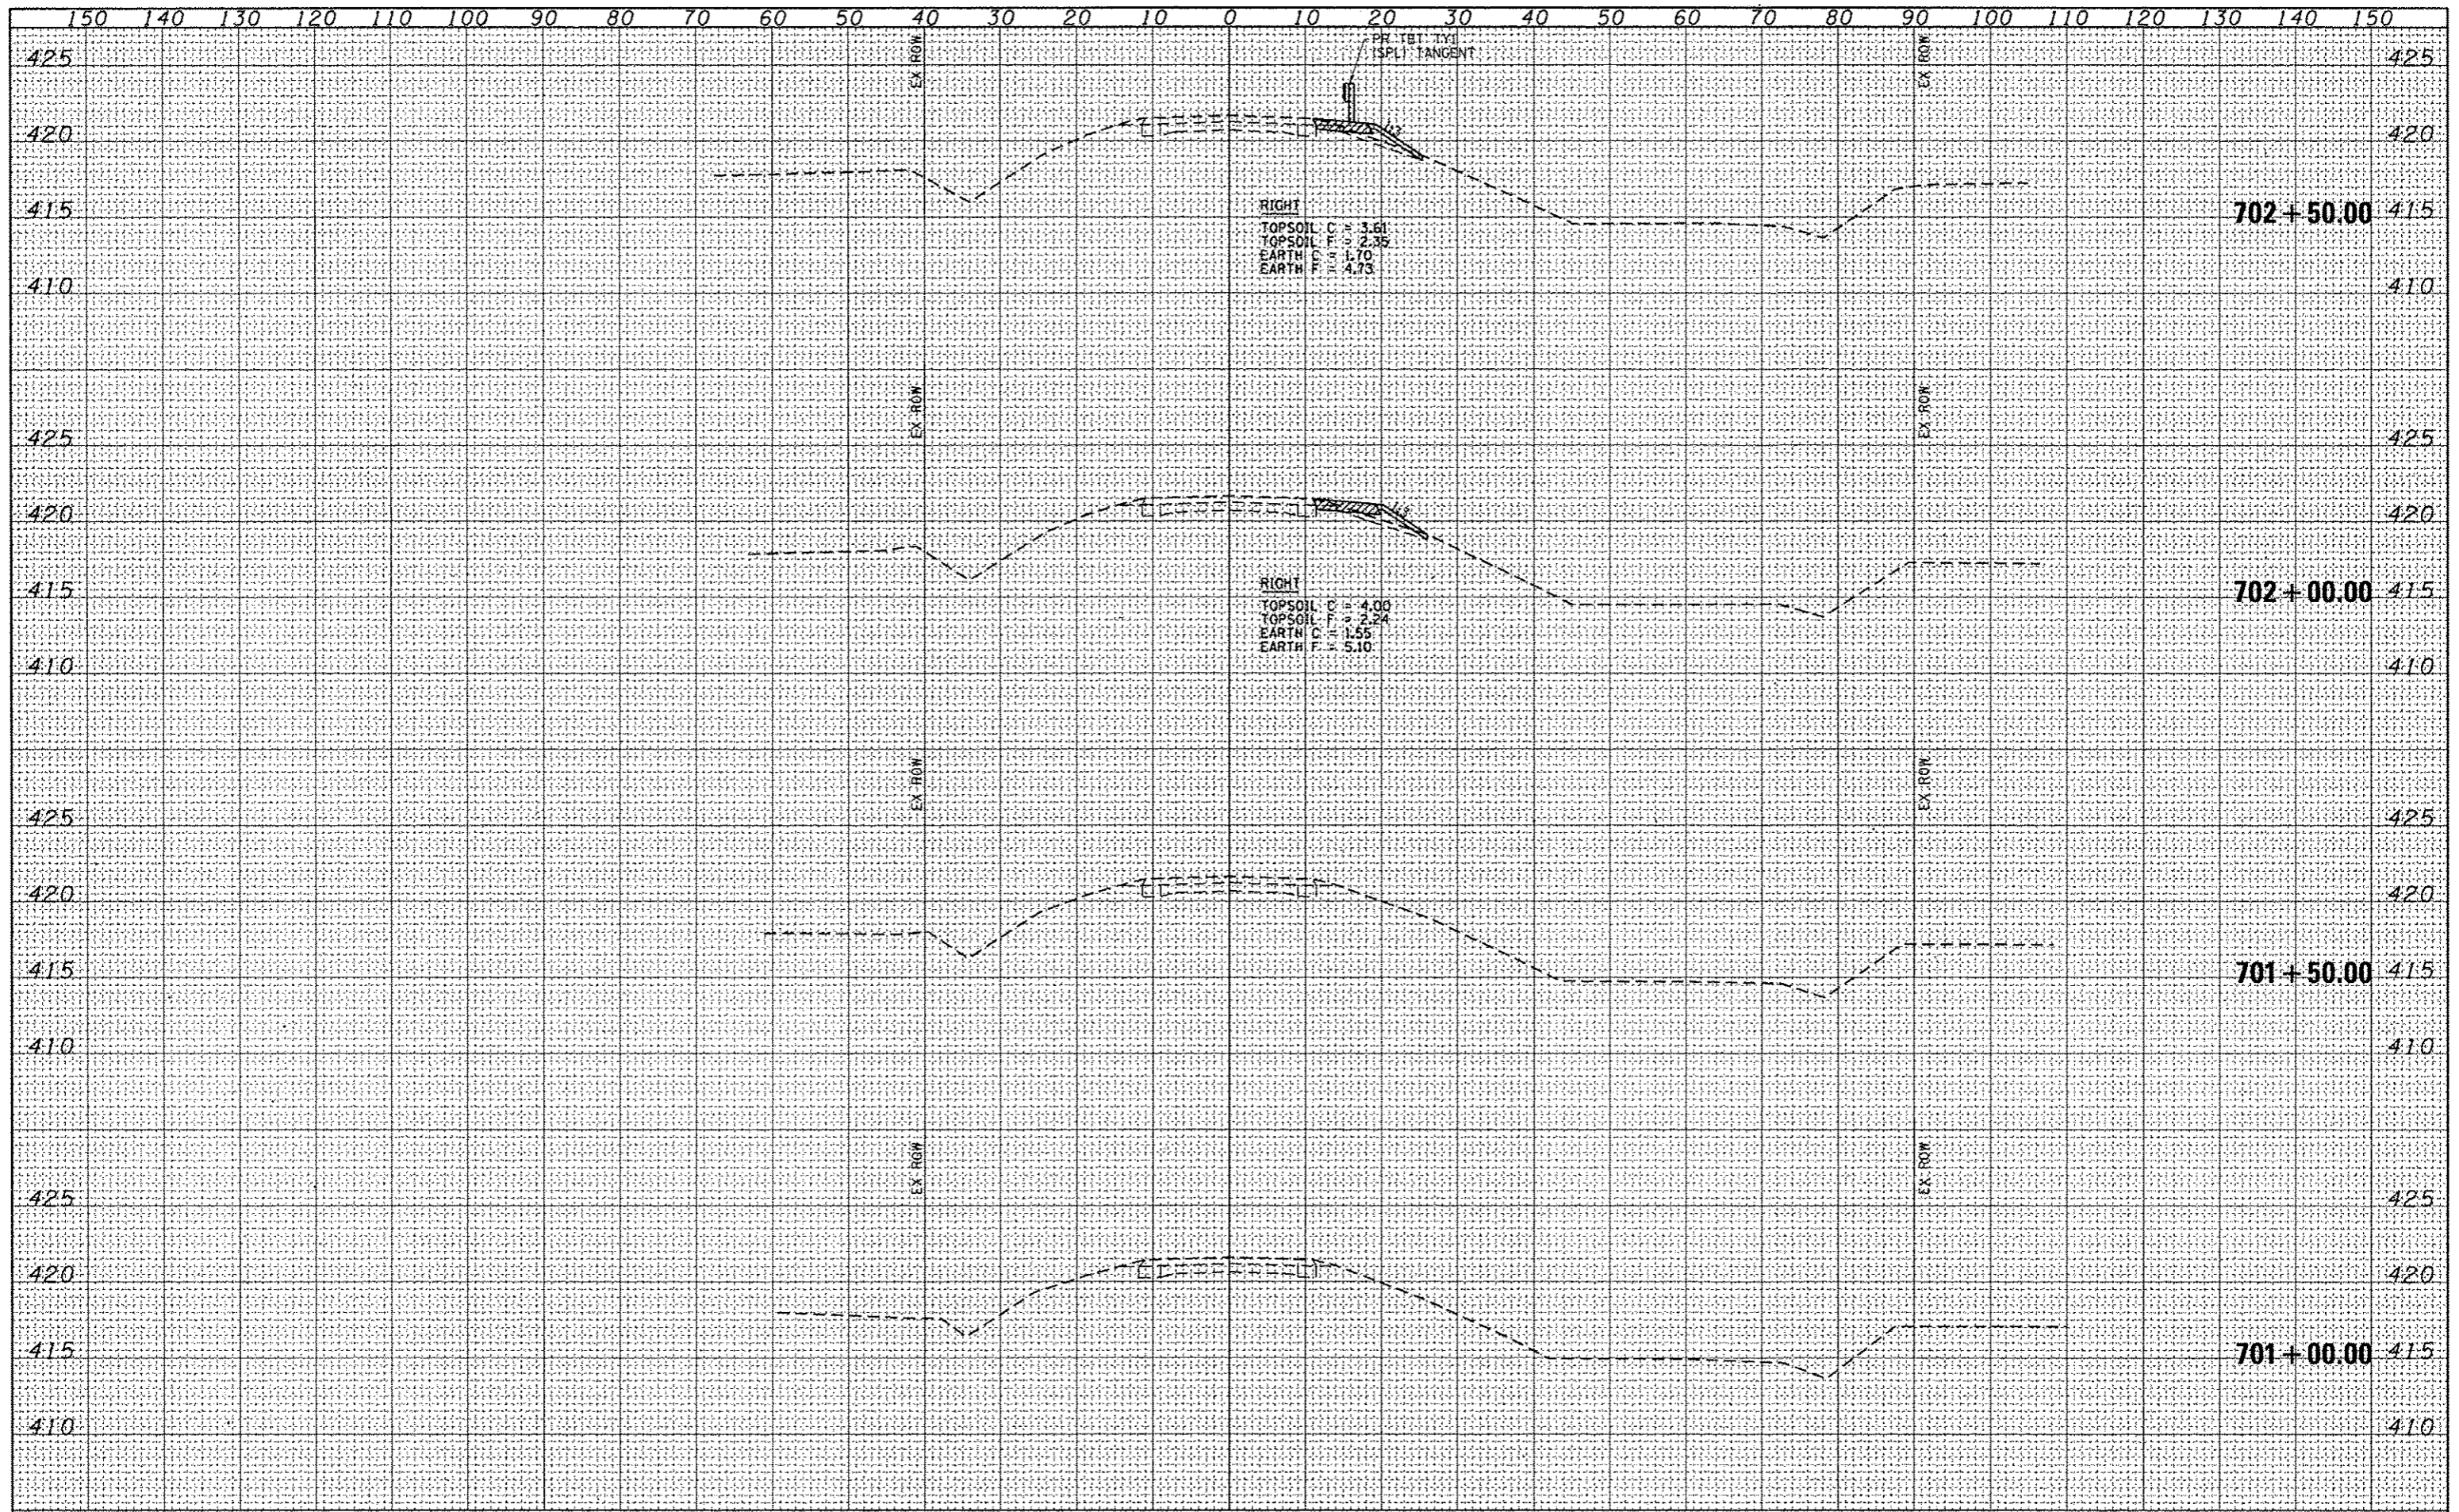

FILE NAME: \\server\projects\109B-1\109B-1.dwg	USER NAME: staffennk	DESIGNED - DAJ	REVISED -	STATE OF ILLINOIS DEPARTMENT OF TRANSPORTATION	FAP 781 (IL 33) CROSS SECTIONS	F.A.P. RTE. 781	SECTION 109B-1	COUNTY LAWRENCE	TOTAL SHEETS 34	SHEET NO. 29	
SCALE: 28.8000' / 1" = 1'	PLOT DATE: 6/2/2014 1:34:53 PM	DRAWN - RJT/HAS	REVISED -			SCALE: AS SHOWN	SHEET NO. 1 OF 6 SHEETS	STA. 701+00	TO STA. 702+50	CONTRACT NO. 74105	
DATE - 06/11		CHECKED - ELH	REVISED -			FED. ROAD DIST. NO. [ILLINOIS] FED. AID PROJECT					
			REVISED -								