




BY	DATE

BY	DATE

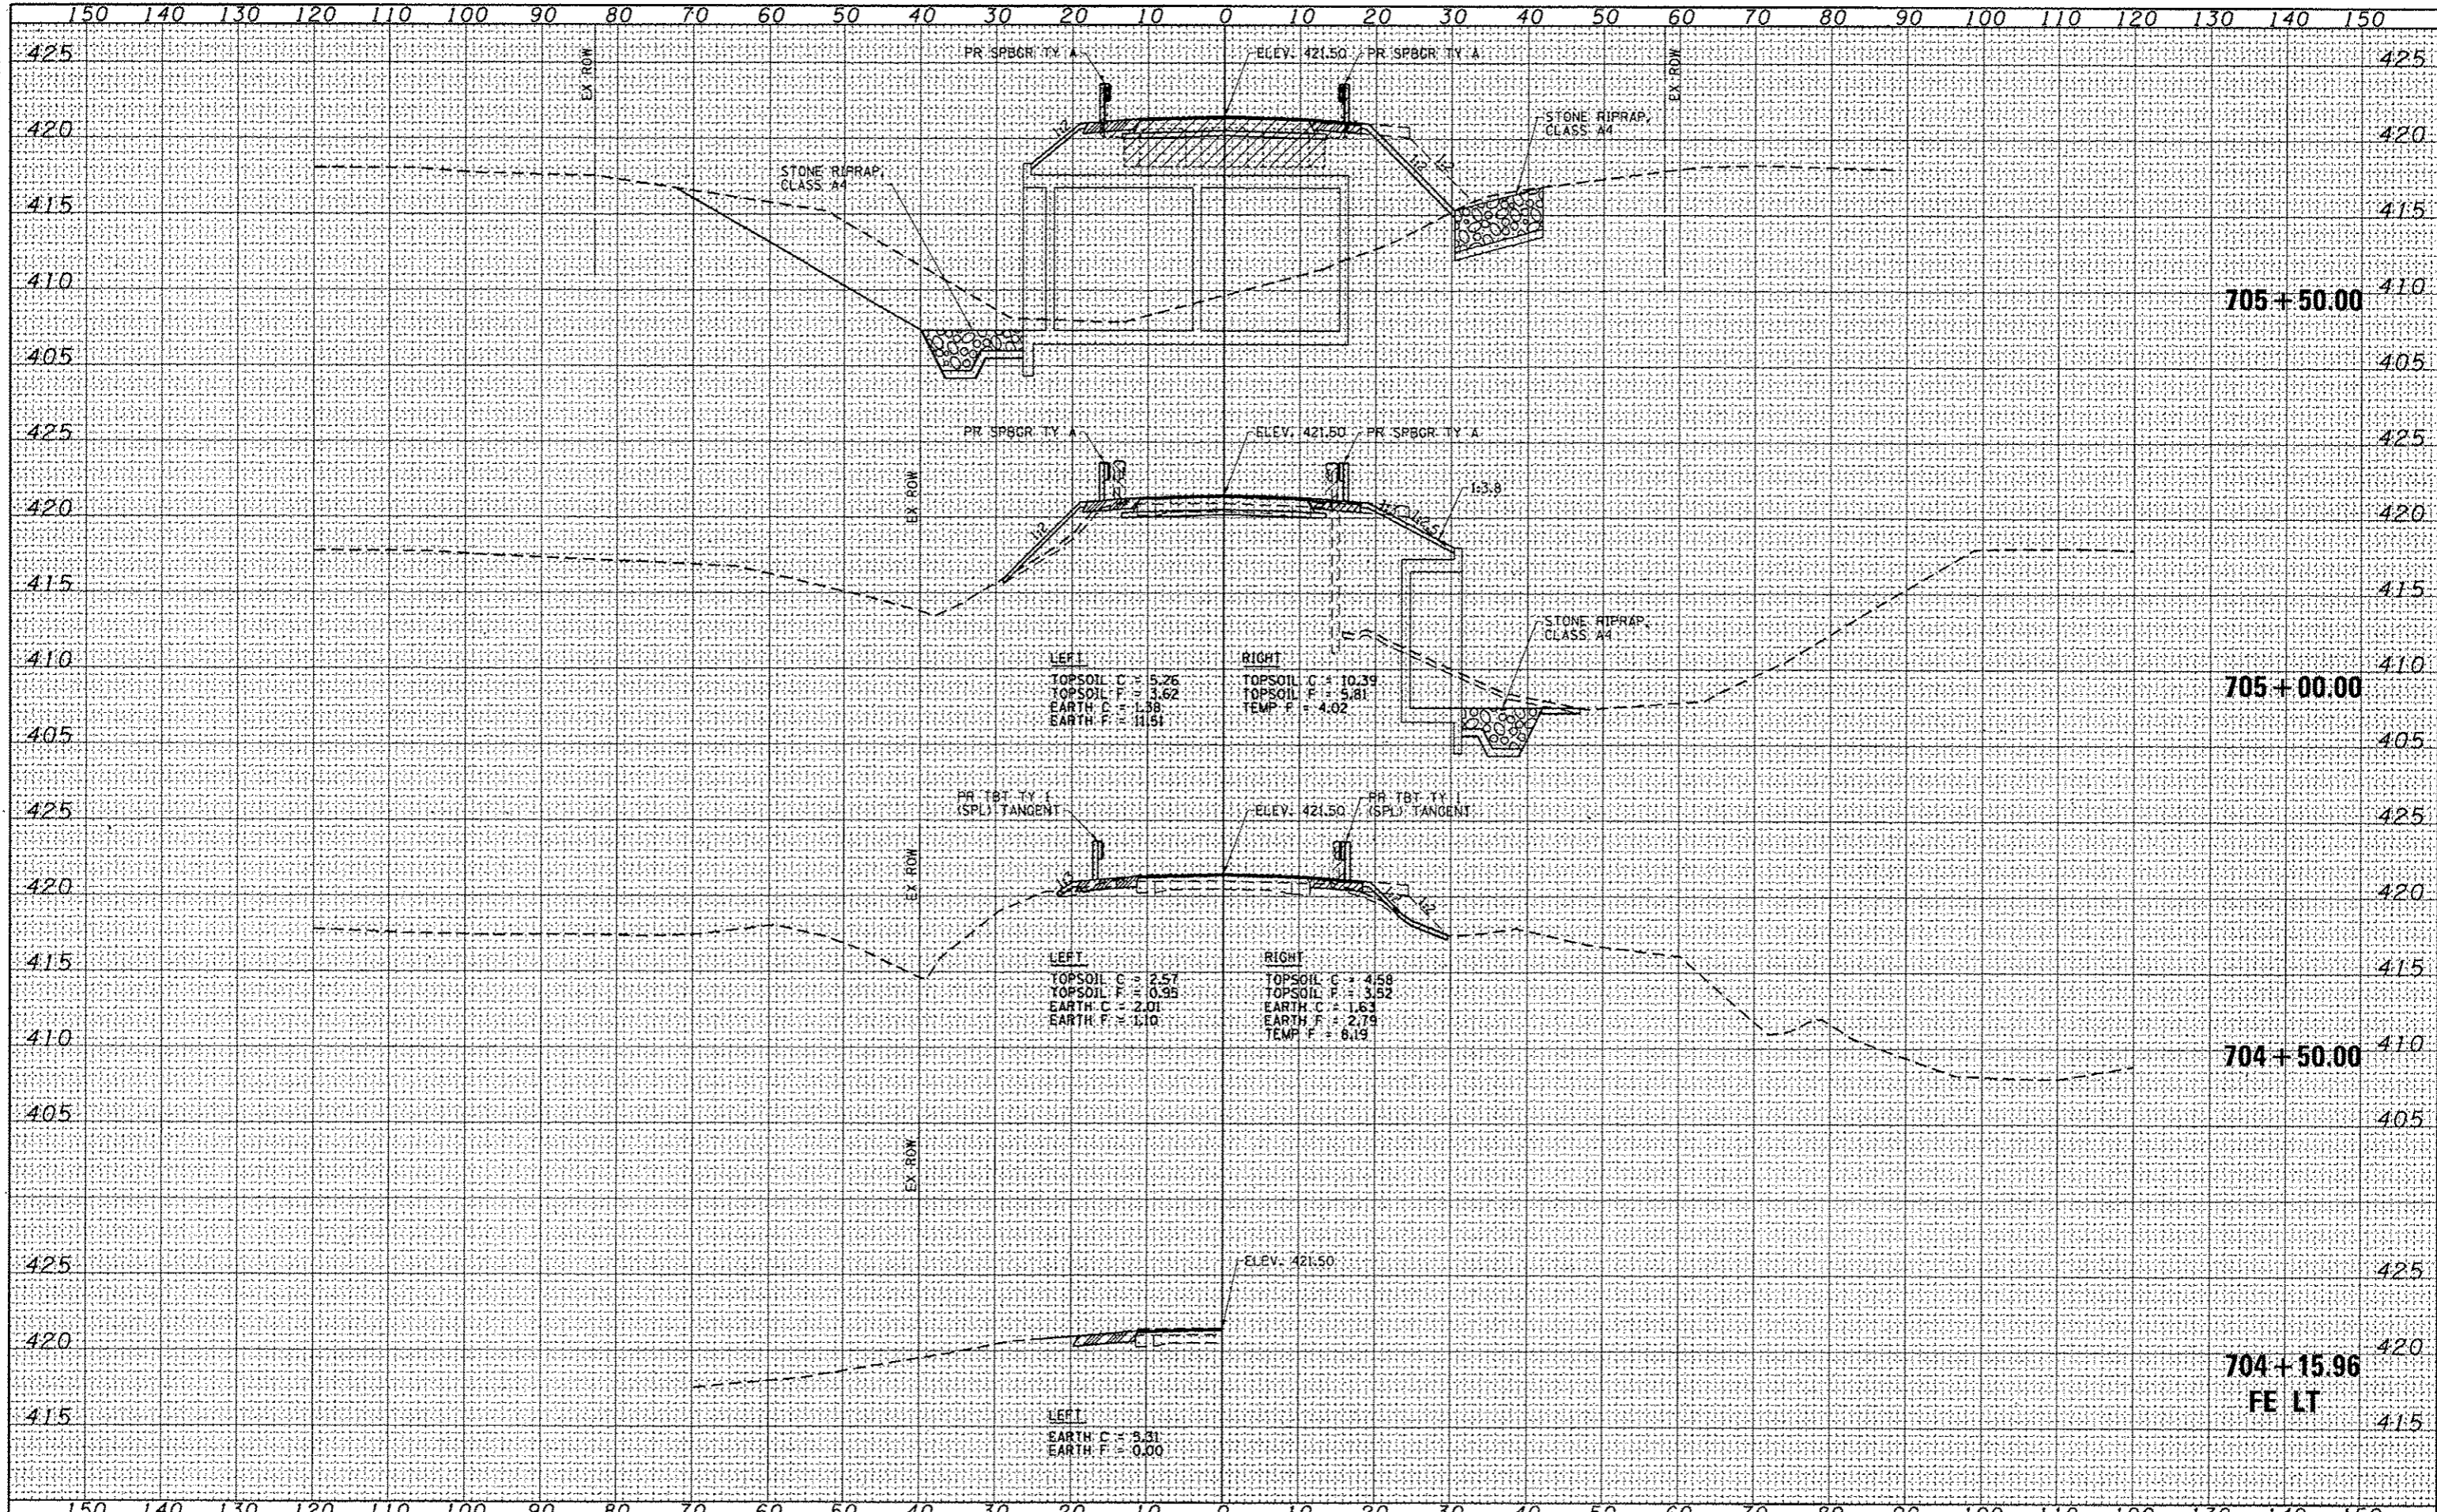

FILE NAME =	USER NAME = staffcorink	DESIGNED - DAJ	REVISED -	STATE OF ILLINOIS DEPARTMENT OF TRANSPORTATION	FAP 781 (IL 33) CROSS SECTIONS	F.A.P. RTE.	SECTION	COUNTY	TOTAL SHEETS	SHEET NO.
B:\pwwork\project\staffcorink\0273139\0774105-1\1\washrbl.dgn	DRAWN - RJT/HAS	REVISED -	781			1098-1	LAWRENCE	34	31	
PLOT SCALE = 20.0000''/1'	CHECKED - ELH	REVISED -	FED. ROAD DIST. NO.			ILLINOIS FED. AID PROJECT		CONTRACT NO. 74105		
SCALES: (HORIZ) 1"=10' (VERT) 1"=5'	PLOT DATE = 6/2/2014	1:35:44 PM	DATE = 06/11	REVISED -	SCALE: AS SHOWN	SHEET NO. 3 OF 6 SHEETS		STA. 704+15.96 TO STA. 705+50		