




**STAGE 2  
RELOCATE TEMPORARY CONCRETE BARRIER SCHEDULE**

	STATION TO STATION		LENGTH	SECTIONS NEEDED	SECTIONS USED	LENGTH
EASTBOUND	248+23.00	251+77.00	354.0	28.32	28	350
WESTBOUND	250+41.00	253+95.00	354.0	28.32	28	350
TOTAL						700


**STAGE 2  
GUARDRAIL SCHEDULE**

	STEEL PLATE BEAM GUARDRAIL, TYPE A, 6 FOOT POSTS	TRAFFIC BARRIER TERMINAL, TYPE 6	TRAFFIC BARRIER TERMINAL, TYPE 1 (SPECIAL) TANGENT	GUARDRAIL REMOVAL	GUARDRAIL MARKERS					
EBPL	246+40.0	250+46.3	312.5	1	1	397	5			
WBPL	251+71.5	255+77.8	312.5	1	1	188	5			
TOTAL						625	2	2	585	10

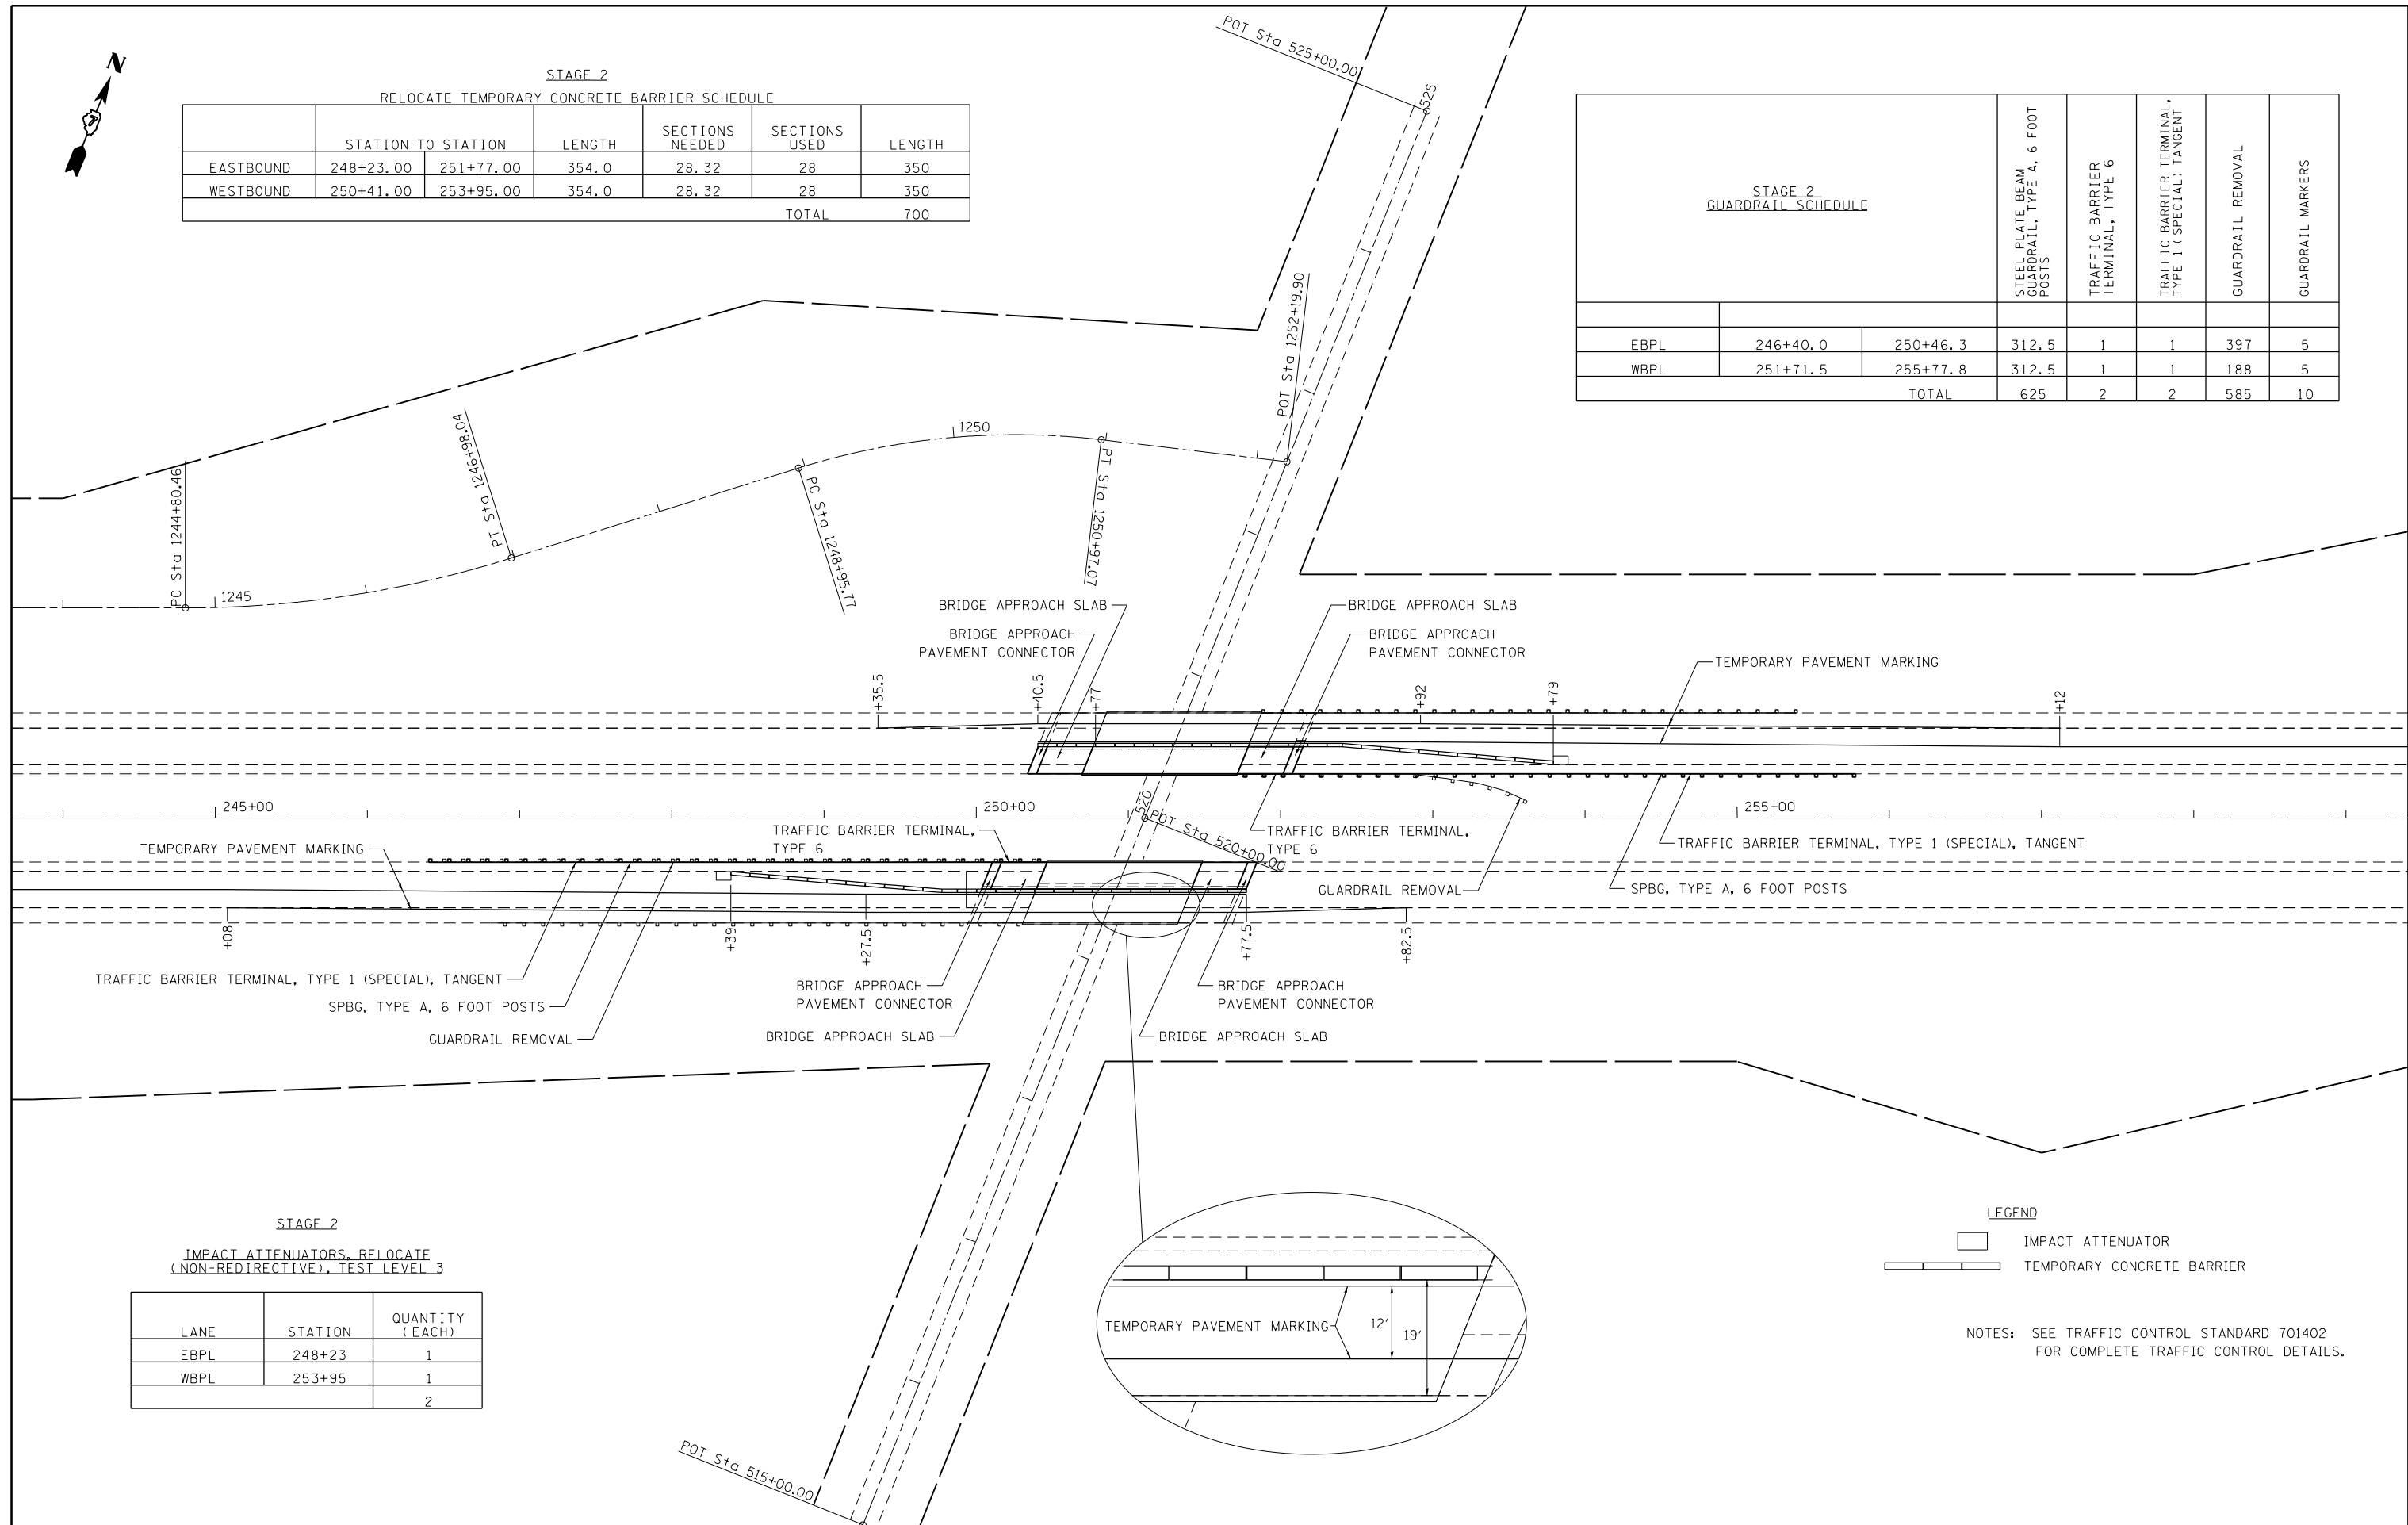

**STAGE 2  
IMPACT ATTENUATORS, RELOCATE  
(NON-REDIRECTIVE), TEST LEVEL 3**

LANE	STATION	QUANTITY (EACH)
EBPL	248+23	1
WBPL	253+95	1
		2

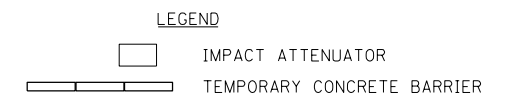

NOTES: SEE TRAFFIC CONTROL STANDARD 701402 FOR COMPLETE TRAFFIC CONTROL DETAILS.