



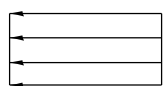

F. A. S. 1806 (IL. RTE. 250)
SECTION (2,2Z)RS-2, (2N)
LAWRENCE COUNTY
BEGINS STATION 31+87

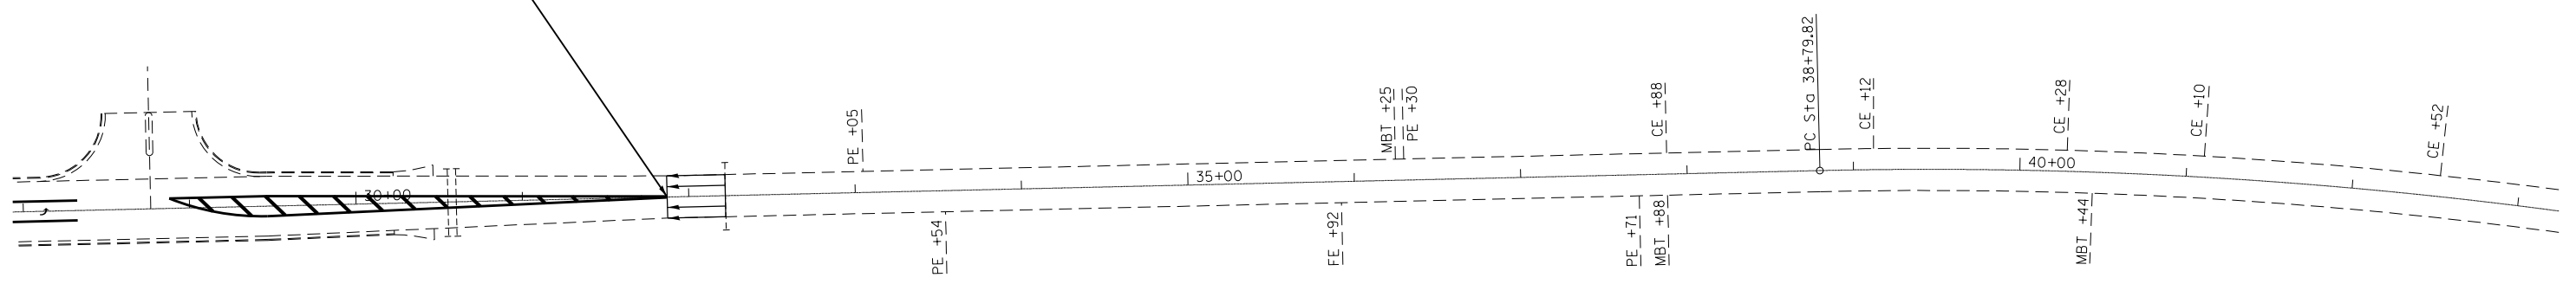

HOT-MIX ASPHALT SURFACE REMOVAL - BUTT JOINT

NOTE: STATIONING RUNS BACKWARDS ON THIS JOB. FOR THE STATIONING TO RUN LEFT TO RIGHT ON THE SHEETS IT WILL BE NECESSARY FOR THE NORTH ARROW TO POINT DOWNWARD.

FILE NAME =	USER NAME = steffenmk	DESIGNED -	REVISED -
ci:\pw\work\p\dot\steffenmk\dms52730\sh\plan_74246.dgn		DRAWN -	REVISED -
	PLOT SCALE = 100.0000' / in.	CHECKED -	REVISED -
	PLOT DATE = 8/13/2014	DATE -	REVISED -

**STATE OF ILLINOIS
DEPARTMENT OF TRANSPORTATION**

PLAN SHEET
SCALE: 50 SHEET NO. 1 OF 14 SHEETS STA. 31+40.21 TO STA. 43+00

F.A.S. RTE.	SECTION	COUNTY	TOTAL SHEETS	SHEET NO.
1806	(2,2Z)RS-2, (2N)	LAWRENCE	82	21
FED. ROAD DIST. NO. ILLINOIS FED. AID PROJECT			CONTRACT NO. 74246	