


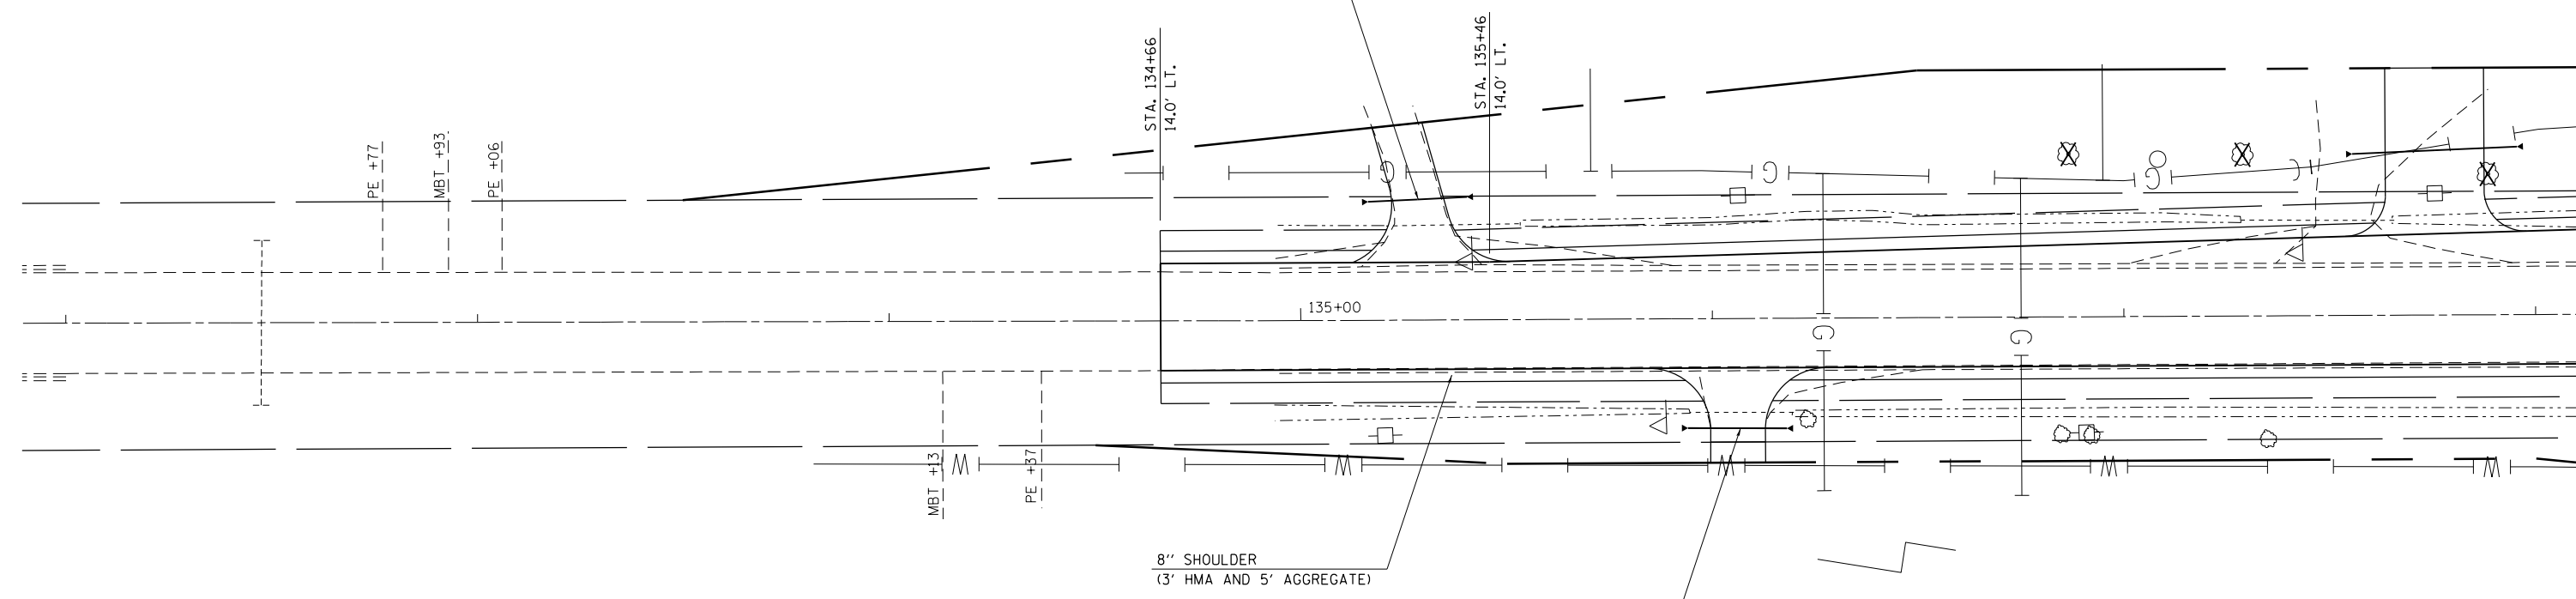

LT. STATION 135+28.5
 PIPE CULVERTS, CLASS A, TYPE 1
 EQUIVALENT ROUND-SIZE 18" = 24.0'
 PRECAST REINFORCED CONCRETE FLARED
 END SECTIONS, EQUIVALENT ROUND-SIZE 18" - 2 EACH
 U.S.F.L. = 453.32
 D.S.F.L. = 452.34



RT. STATION 136+06
 PIPE CULVERTS, CLASS A, TYPE 1
 EQUIVALENT ROUND-SIZE 18" = 24.0'
 PRECAST REINFORCED CONCRETE FLARED
 END SECTIONS, EQUIVALENT ROUND-SIZE 18" - 2 EACH
 U.S.F.L. = 451.97
 D.S.F.L. = 451.52

FILE NAME =	USER NAME = steffenmk	DESIGNED -	REVISED -
ci:\pw\work\p\dot\stefjenmk\dms52730\074246-sht-intersection.dgn		DRAWN -	REVISED -
Default	PLOT SCALE = 40.0000' / in.	CHECKED -	REVISED -
	PLOT DATE = 8/13/2014	DATE -	REVISED -

**STATE OF ILLINOIS
 DEPARTMENT OF TRANSPORTATION**

INTERSECTION DETAIL PLAN

SCALE: 20 SHEET 1 OF 5 SHEETS STA. 133+21 TO STA. 138+00

F.A.S. RTE.	SECTION	COUNTY	TOTAL SHEETS	SHEET NO.
1806	(2,2Z)RS-2, (2N)	LAWRENCE	82	35
CONTRACT NO. 74246				
ILLINOIS FED. AID PROJECT				