


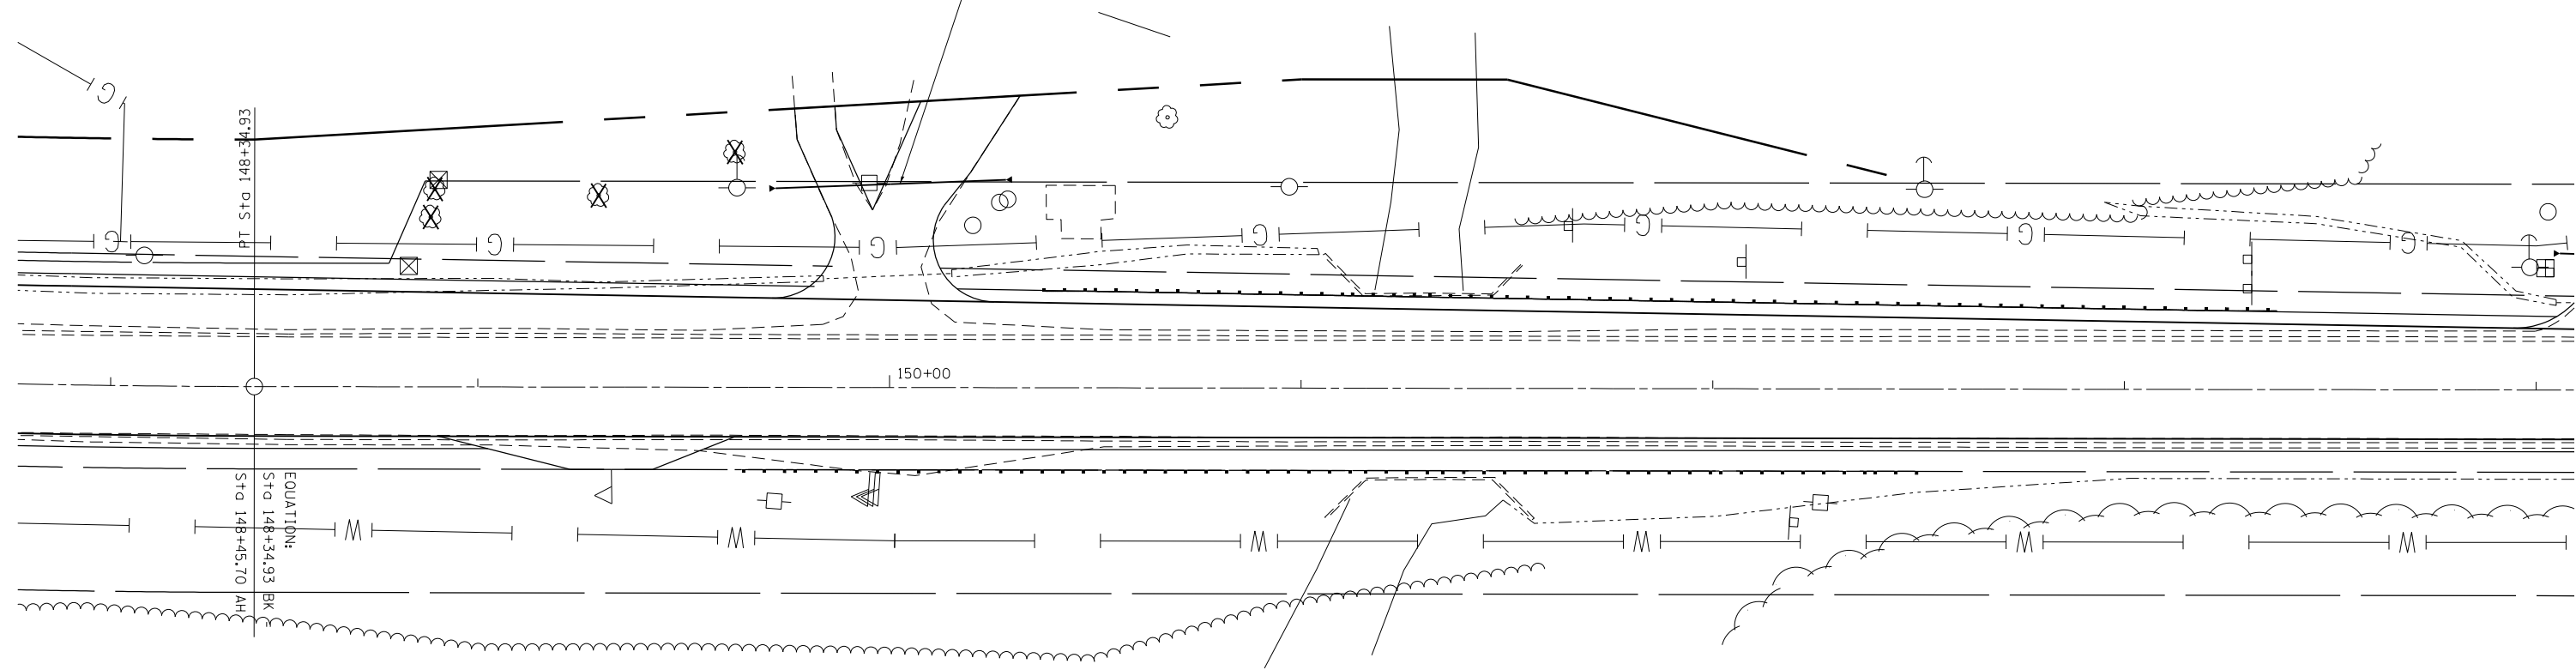

LT. STATION 150+00
 PIPE CULVERTS, CLASS A, TYPE 1, 21" = 56.0'
 PRECAST REINFORCED CONCRETE FLARED
 END SECTIONS, 21" - 2 EACH
 U.S.F.L. = 434.67
 D.S.F.L. = 433.98



FILE NAME =	USER NAME = steffenmk	DESIGNED -	REVISED -
c:\pwork\pwork\stevfenmk\dms52738\074246-sht-intersection.dgn		DRAWN -	REVISED -
Default	PLOT SCALE = 40.0000' / in.	CHECKED -	REVISED -
	PLOT DATE = 8/13/2014	DATE -	REVISED -

**STATE OF ILLINOIS
 DEPARTMENT OF TRANSPORTATION**

INTERSECTION DETAIL PLAN

SCALE: 20 SHEET 4 OF 5 SHEETS STA. 148+00 TO STA. 154+00

F.A.S. RTE.	SECTION	COUNTY	TOTAL SHEETS	SHEET NO.
1806	(2,2Z)RS-2, (2N)	LAWRENCE	82	38
CONTRACT NO. 74246				
ILLINOIS FED. AID PROJECT				