


BY	DATE
FINAL SURVEY	SURVEYED
NOTE BOOK	PLOTTED
NO.	TEMPLATE
	AREAS CHECKED

BY	DATE
ORIGINAL SURVEY	SURVEYED
NOTE BOOK	PLOTTED
NO.	TEMPLATE
	AREAS CHECKED

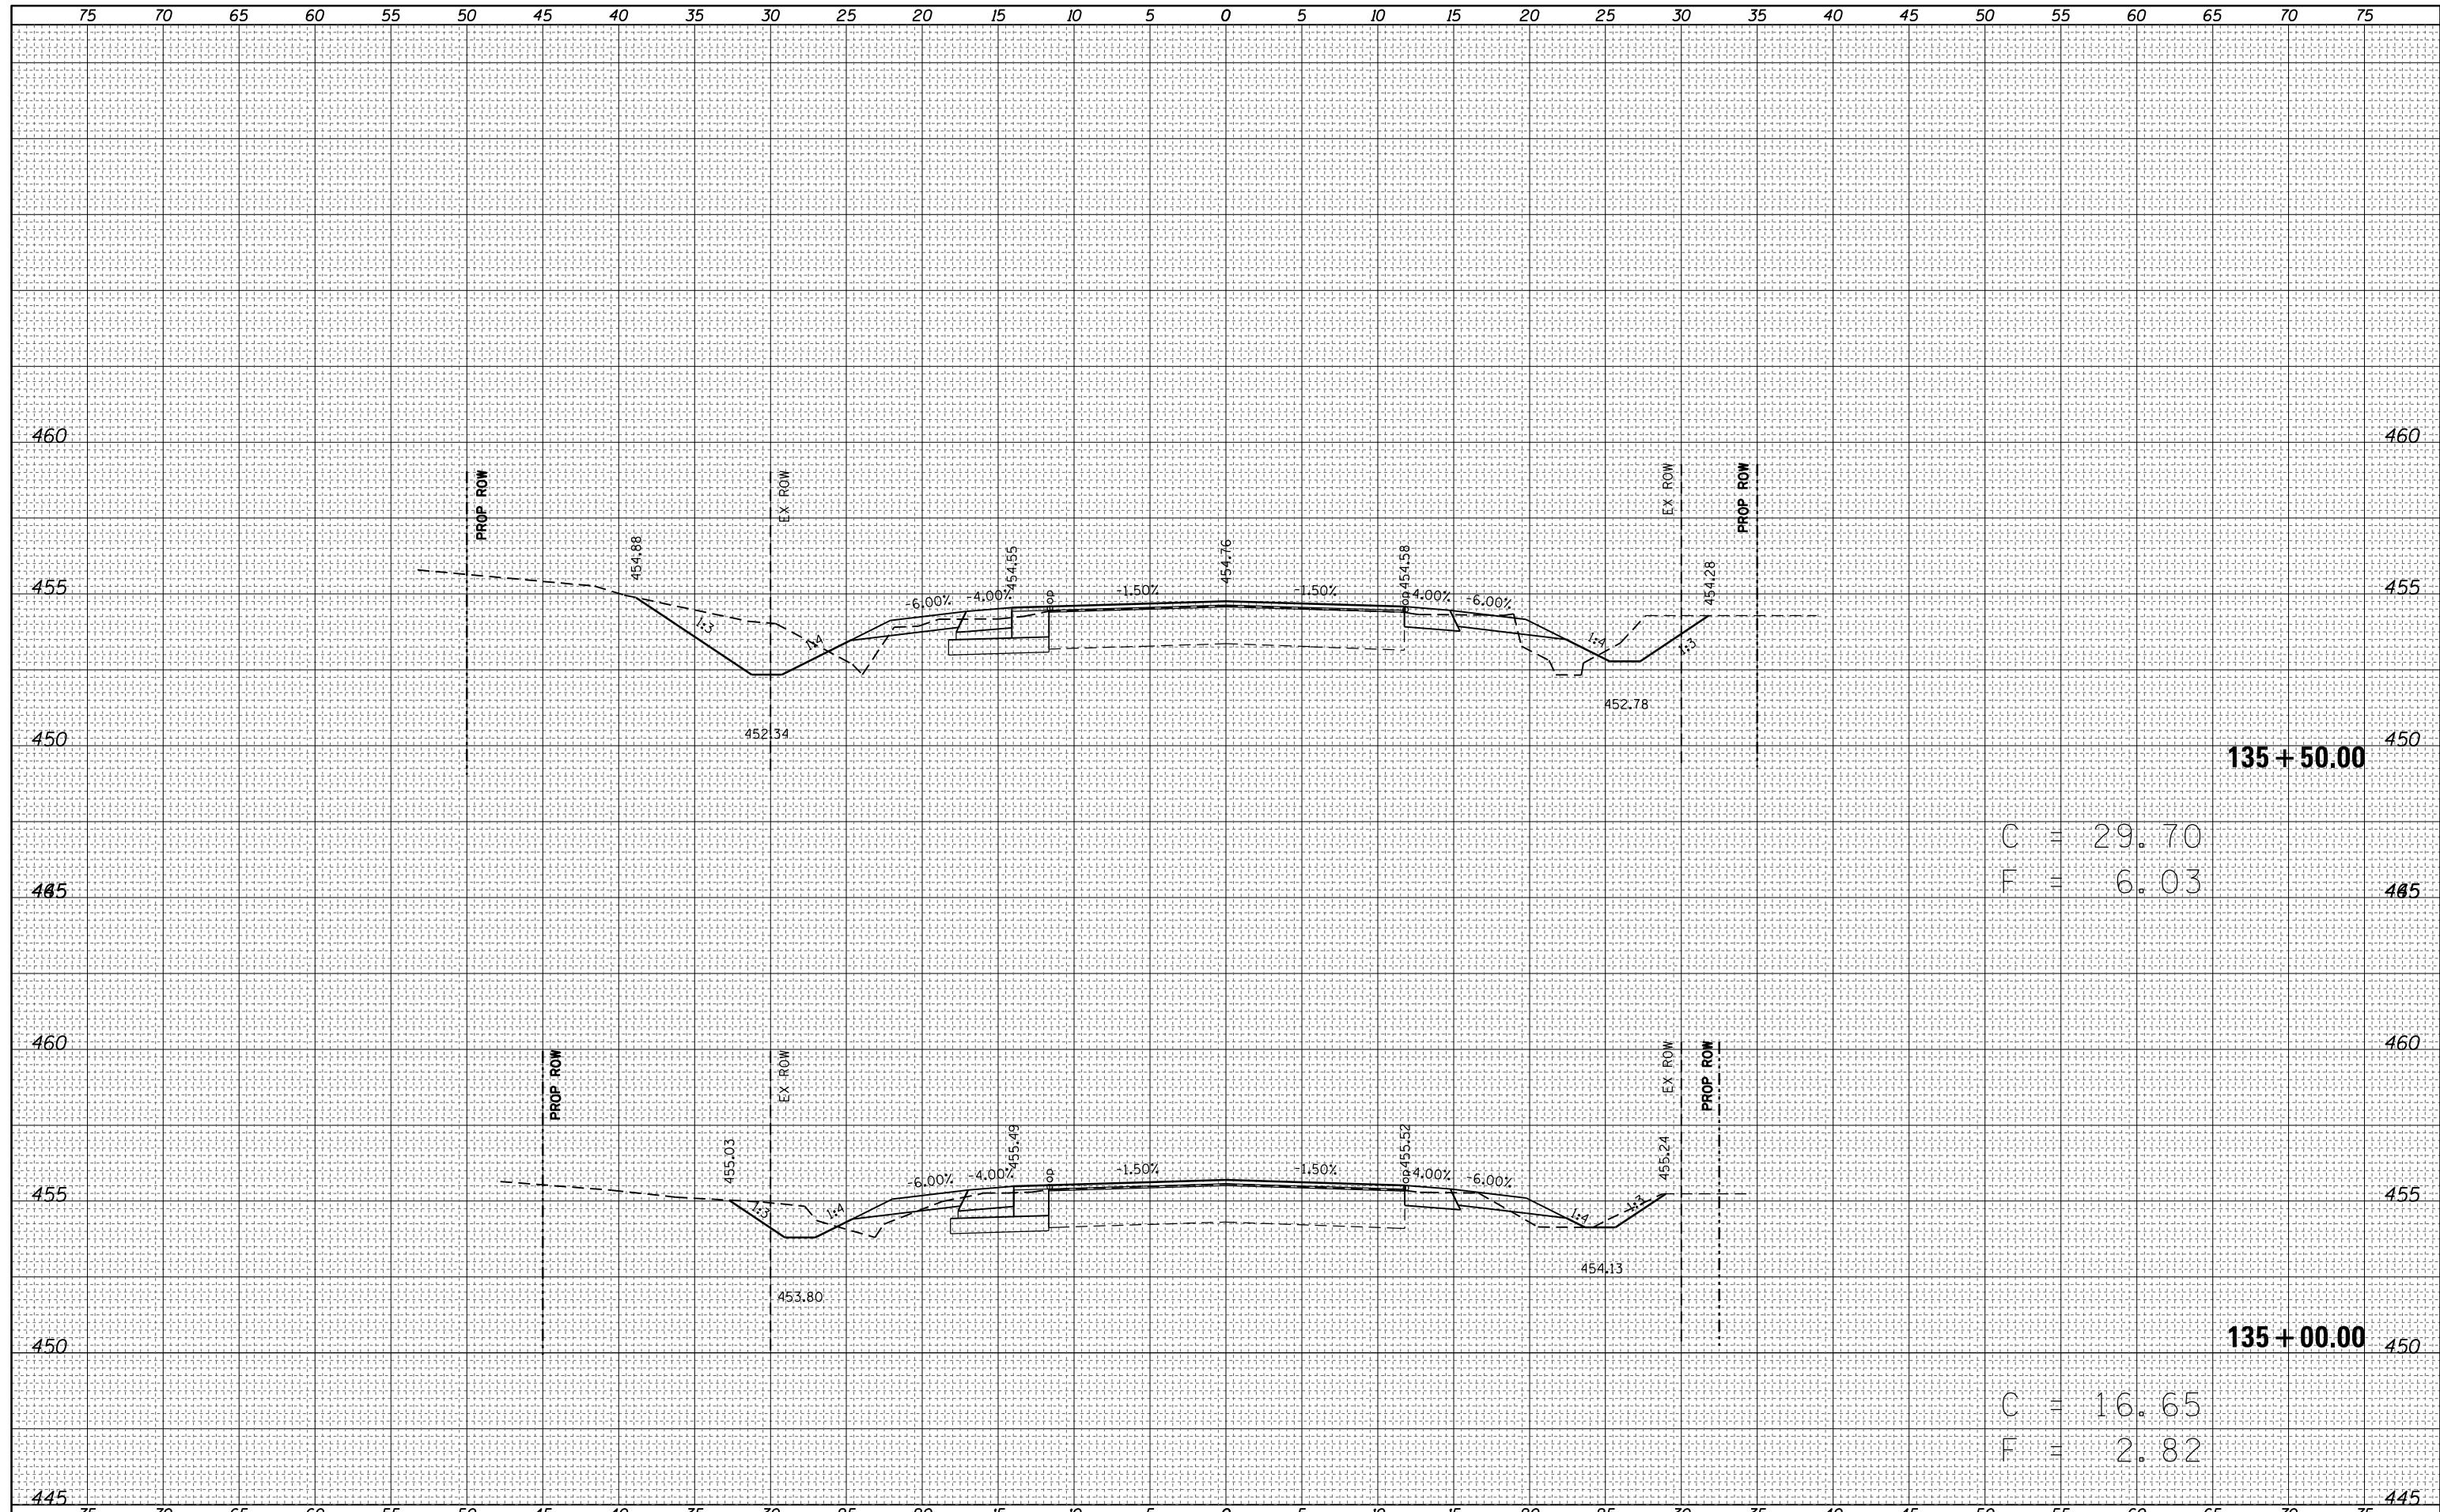

C = 29.70  
F = 6.03

C = 16.65  
F = 2.82

FILE NAME =	USER NAME = steffenmk	DESIGNED -	REVISED -	<b>STATE OF ILLINOIS DEPARTMENT OF TRANSPORTATION</b>	<b>MAINLINE CROSS SECTIONS</b>				F.A.S. RTE.	SECTION	COUNTY	TOTAL SHEETS	SHEET NO.		
Default	ca:\pw\work\p\dot\steffenmk\dms52730\0774246-ht-xsh.t.dgn	DRAWN -	REVISED -		SCALE: 5	SHEET 1	OF 27 SHEETS	STA. 135+00	TO STA. 135+50	1806	(2,2Z)RS-2, (2N)	Lawrence	82	56	
	PLOT SCALE = 10.0000' / in.	CHECKED -	REVISED -												
	PLOT DATE = 8/13/2014	DATE -	REVISED -												
												CONTRACT NO. 74246		ILLINOIS FED. AID PROJECT	