


DATE	
BY	
FINAL SURVEY NO.	
SURVEYED PLOTTED	
NOTE BOOK	
TEMPLATE AREAS CHECKED	

DATE	
BY	
ORIGINAL SURVEY NO.	
SURVEYED PLOTTED	
NOTE BOOK	
TEMPLATE AREAS CHECKED	

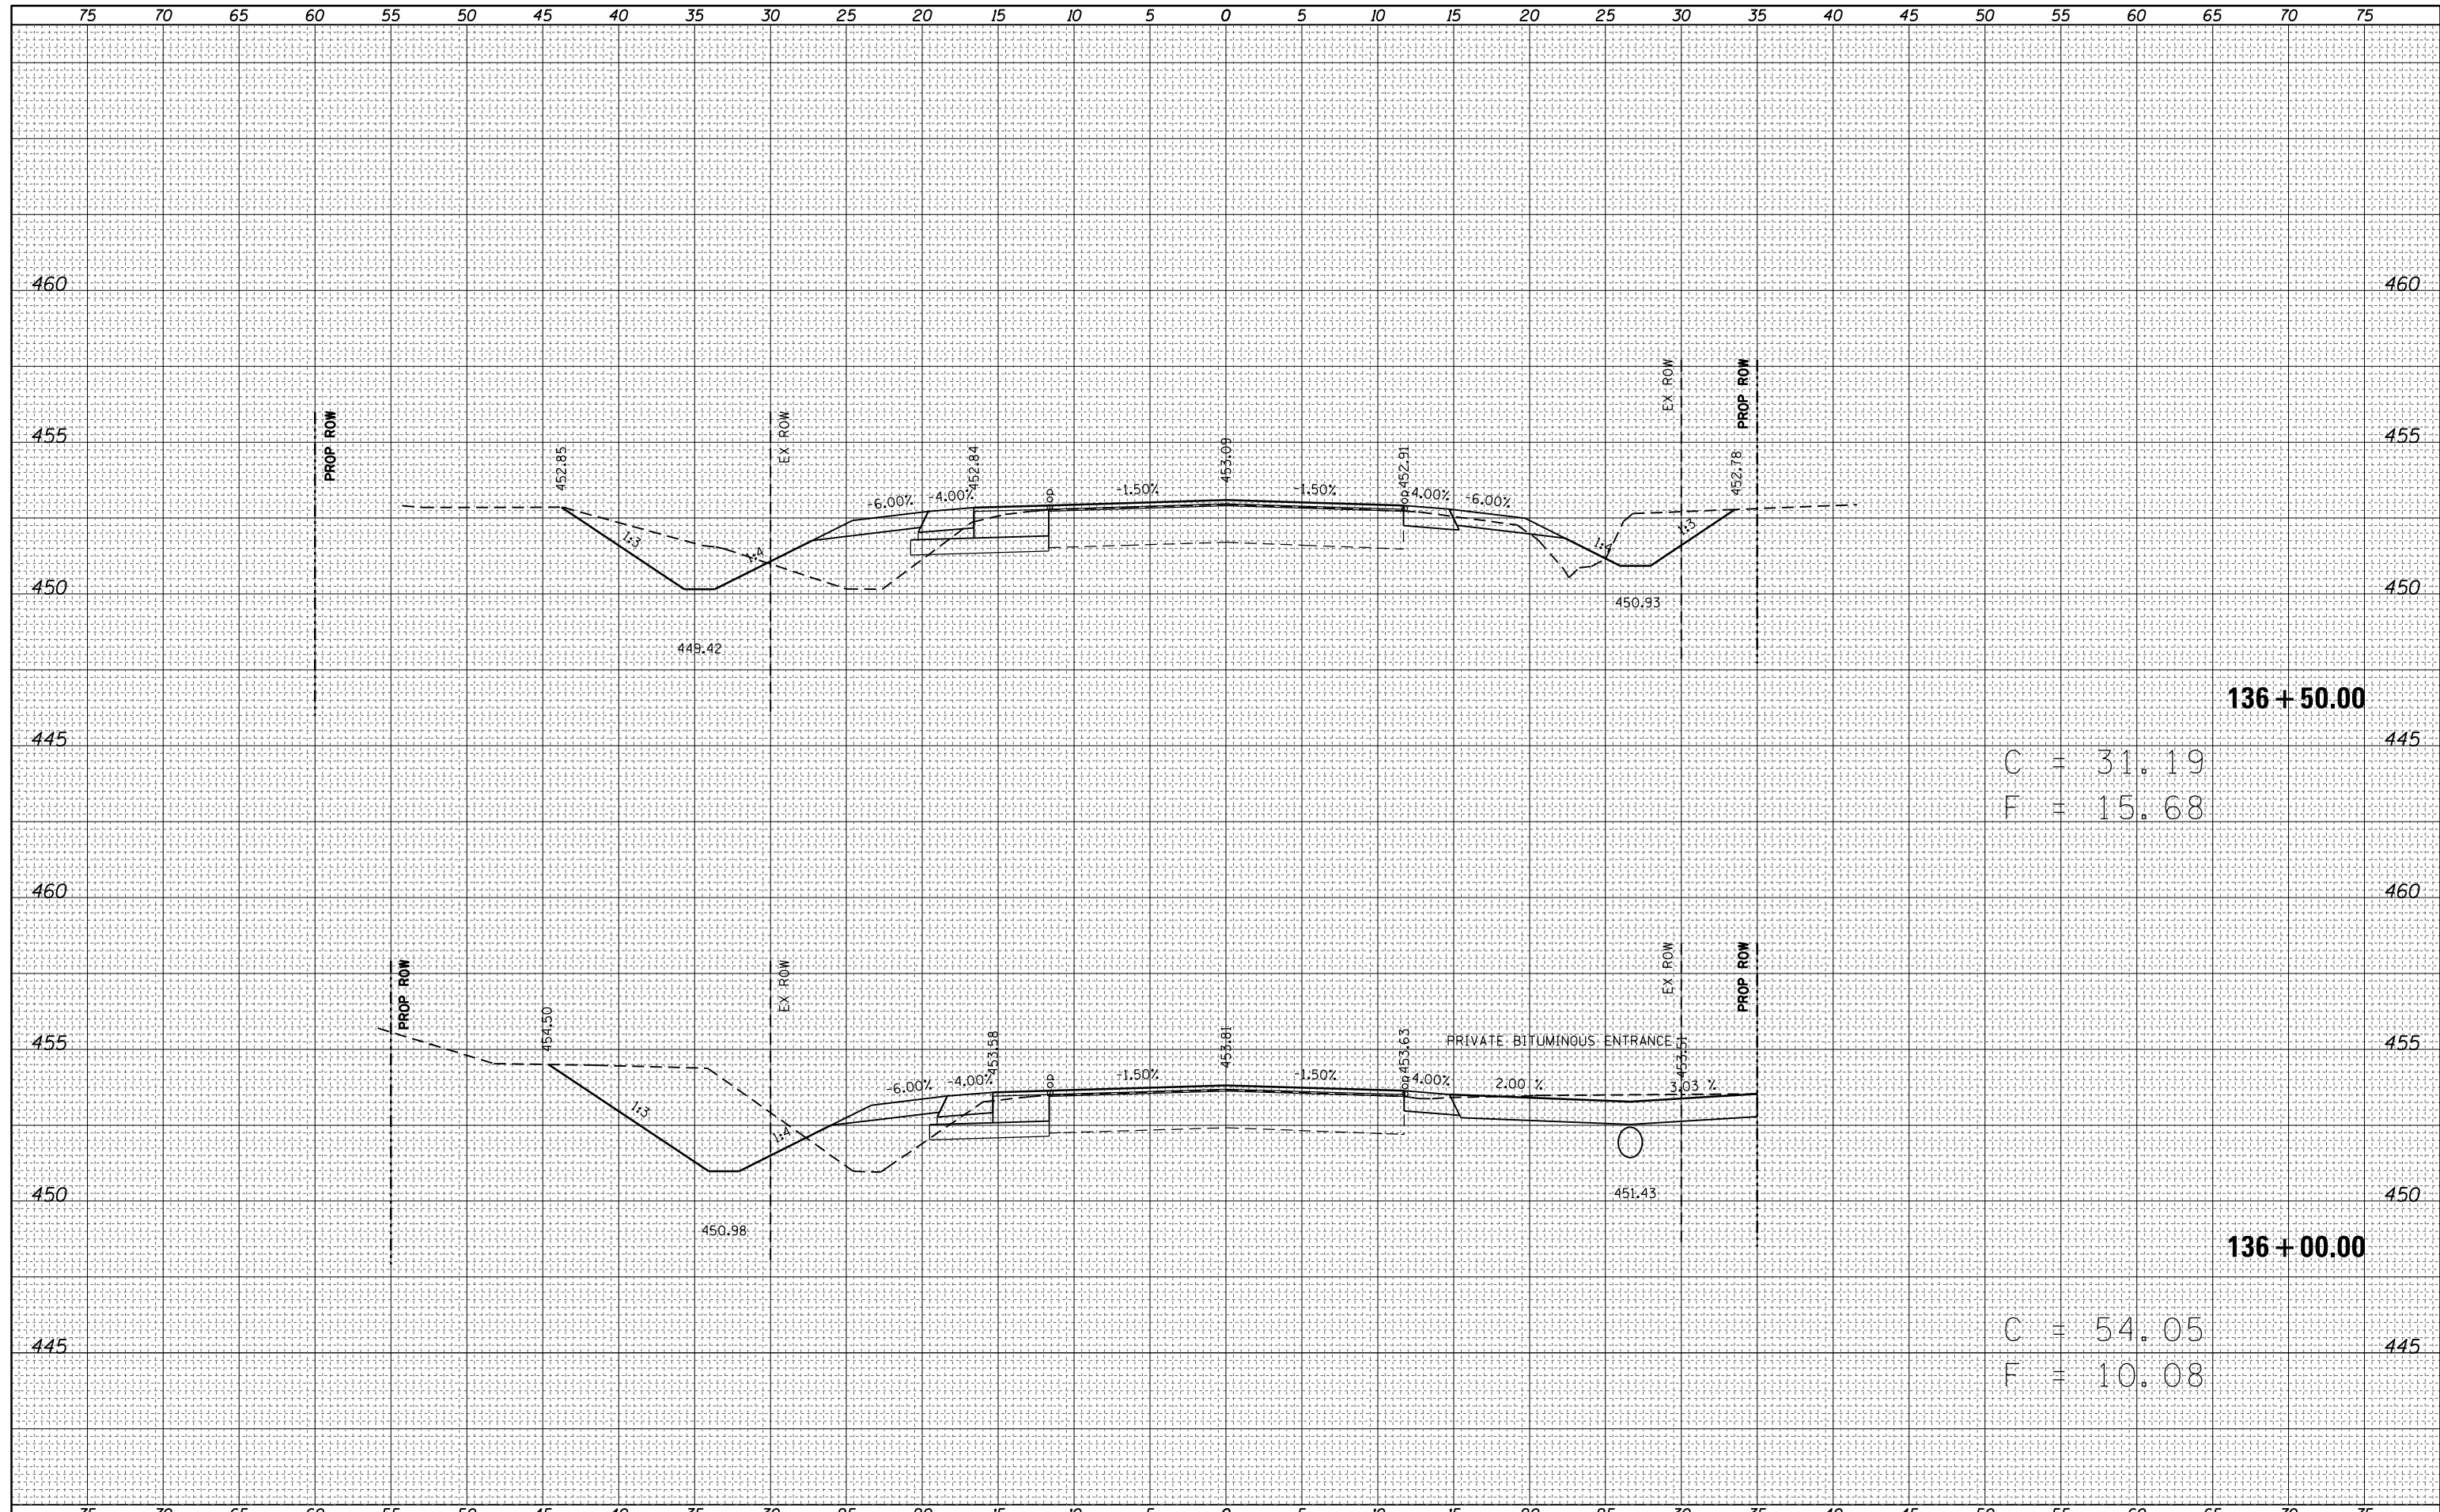

FILE NAME =	USER NAME = steffennk	DESIGNED -	REVISED -	STATE OF ILLINOIS DEPARTMENT OF TRANSPORTATION	MAINLINE CROSS SECTIONS			F.A.S. RTE.	SECTION	COUNTY	TOTAL SHEETS	SHEET NO.
c:\pw\work\p\dot\stefennk\dms52730\0774246-ht-xssht.dgn		DRAWN -	REVISED -		1806	(2,2Z)RS-2, (2N)	Lawrence	82	57			
PLOT SCALE = 10.0000' / in.		CHECKED -	REVISED -		CONTRACT NO. 74246							
Default		DATE -	REVISED -		SCALE: 5	SHEET 2 OF 27 SHEETS	STA. 136+00 TO STA. 136+50	ILLINOIS FED. AID PROJECT				