


DATE	
BY	
FINAL SURVEY	SURVEYED
NOTE BOOK	PLOTTED
NO.	TEMPLATE
	AREAS CHECKED

DATE	
BY	
ORIGINAL SURVEY	SURVEYED
NOTE BOOK	PLOTTED
NO.	TEMPLATE
	AREAS CHECKED

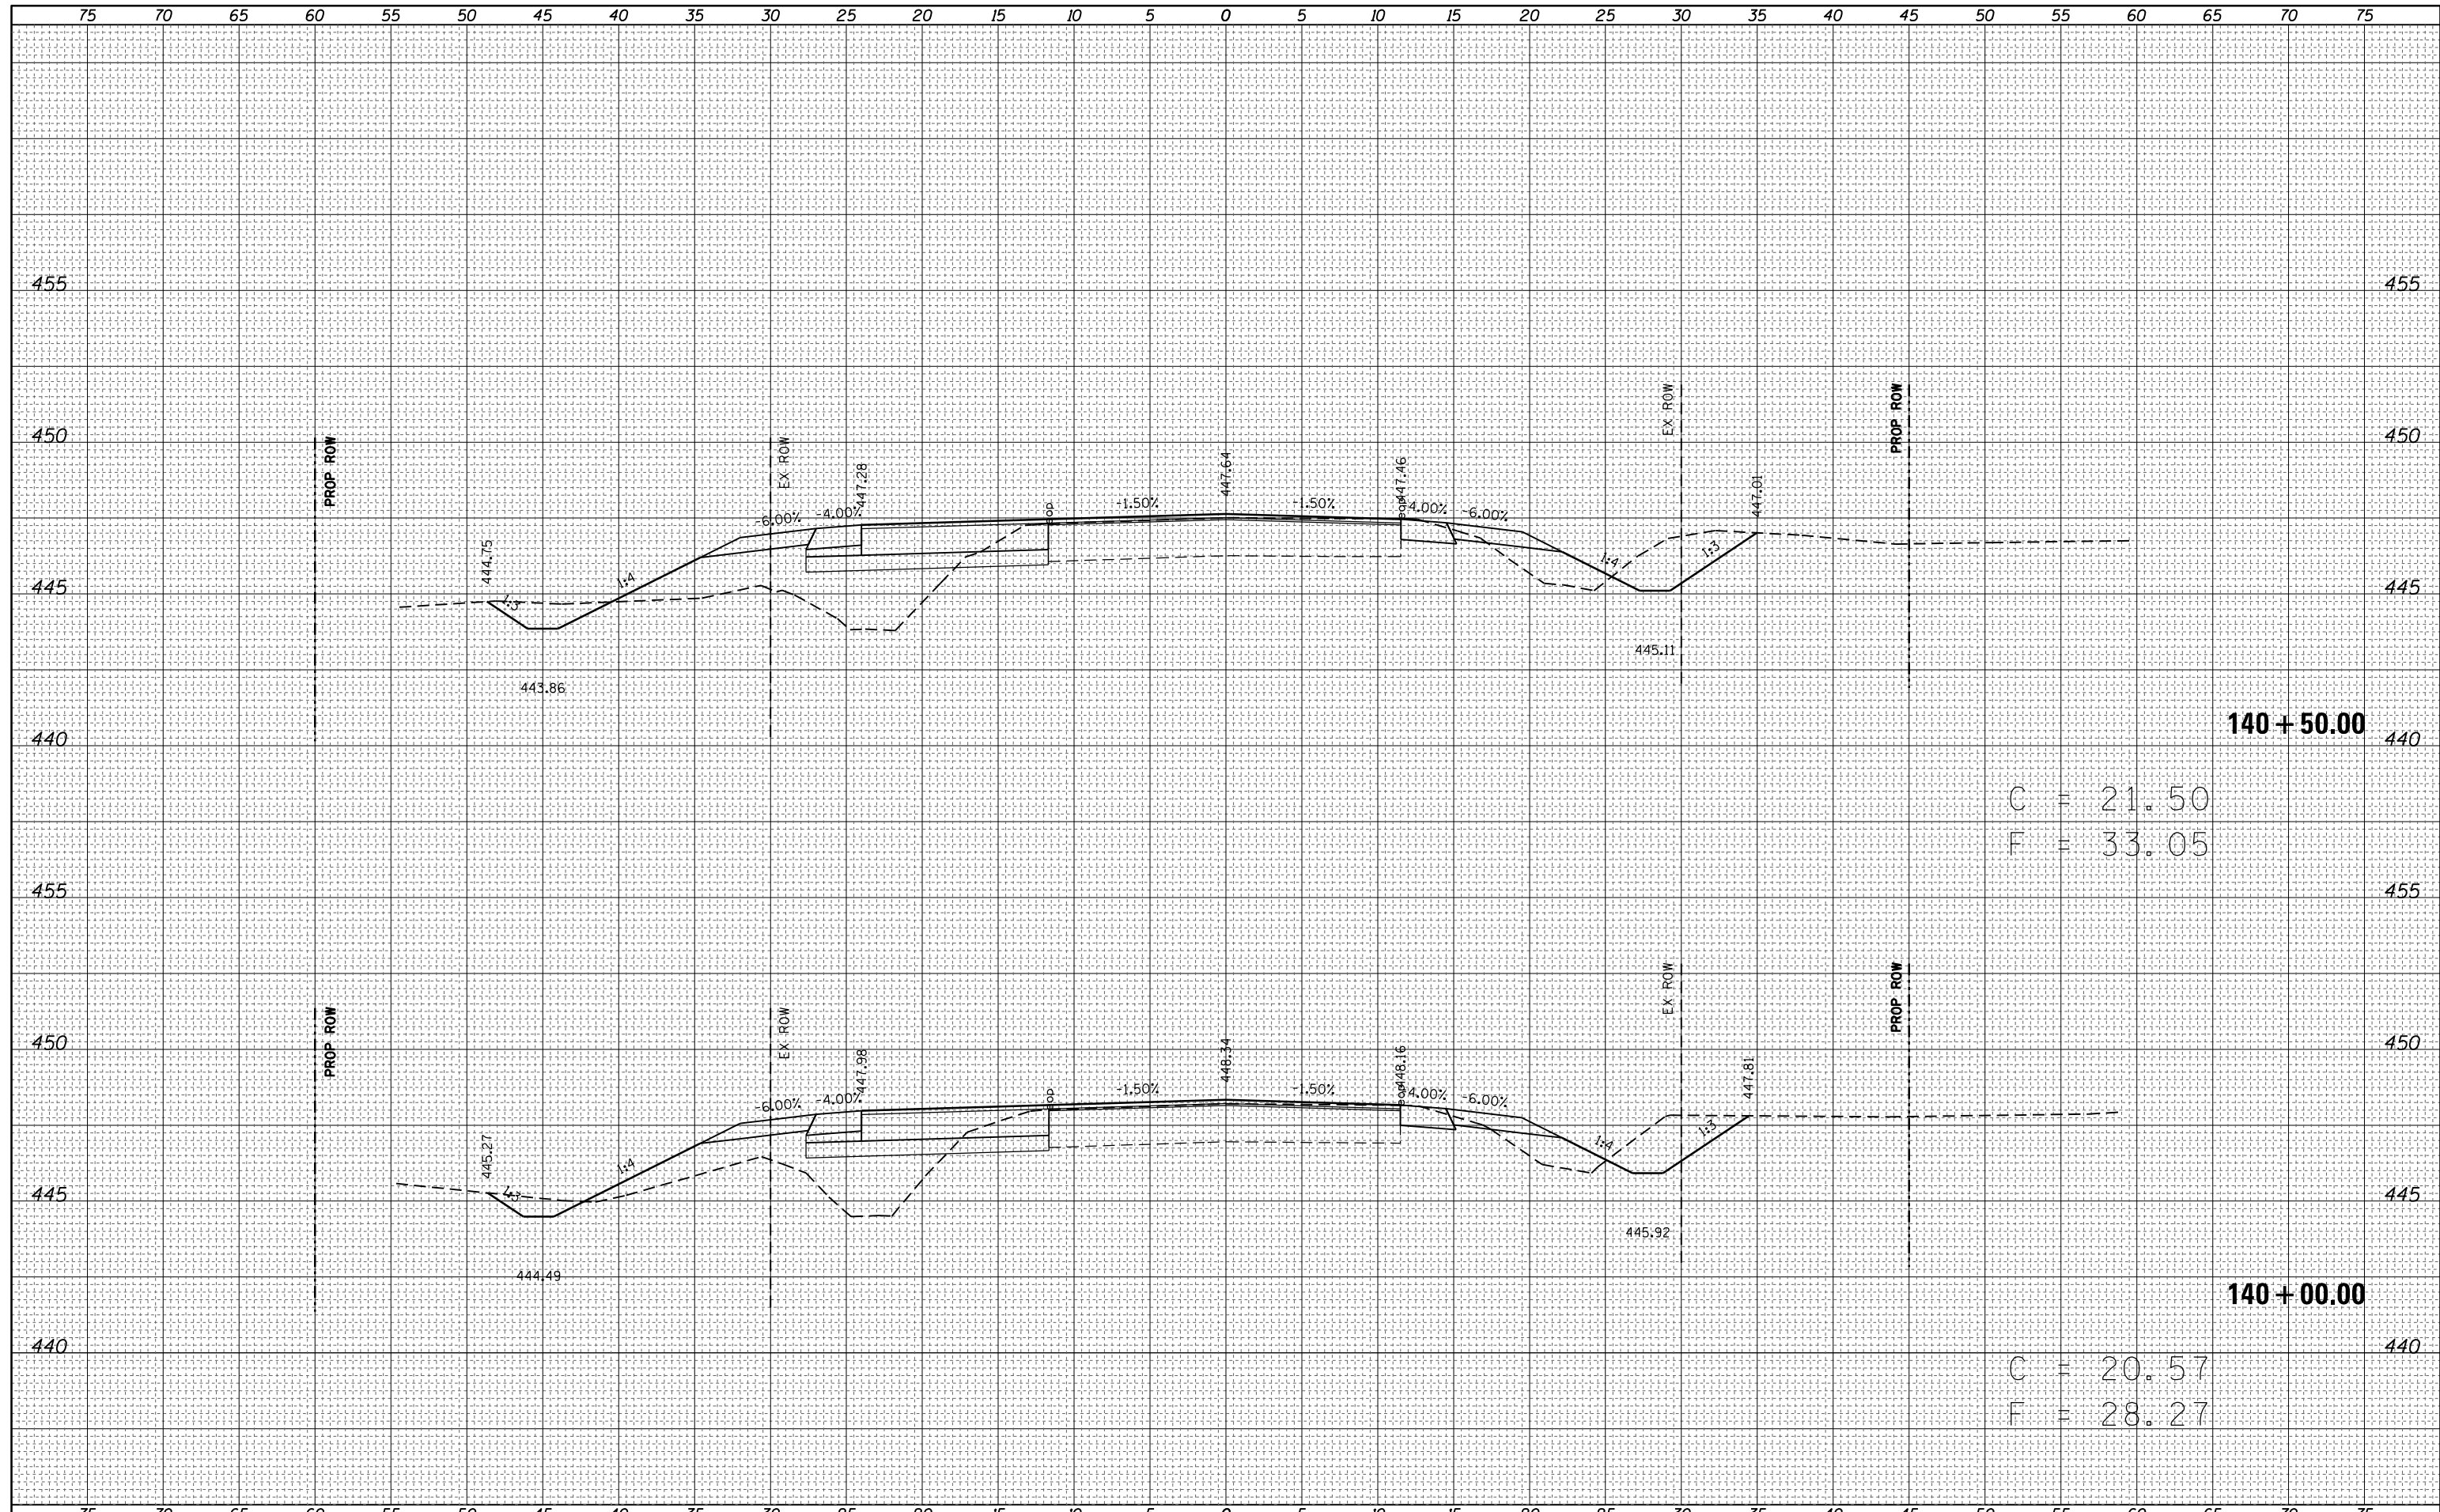

C = 21.50
F = 33.05

C = 20.57
F = 28.27

FILE NAME =	USER NAME = steffenmk	DESIGNED -	REVISED -	STATE OF ILLINOIS DEPARTMENT OF TRANSPORTATION	MAINLINE CROSS SECTIONS			F.A.S. RTE.	SECTION	COUNTY	TOTAL SHEETS	SHEET NO.
c:\pw\work\p\dot\steffenmk\dms52730\0774246-ht-xssht.dgn		DRAWN -	REVISED -		1806	(2,2Z)RS-2, (2N)	Lawrence	82	61			
PLOT SCALE = 10.0000' / in.		CHECKED -	REVISED -		CONTRACT NO. 74246							
Default		DATE -	REVISED -		SCALE: 5	SHEET 6 OF 27 SHEETS	STA. 140+00 TO STA. 140+50	ILLINOIS FED. AID PROJECT				