


DATE	
BY	
FINAL SURVEY NO.	
SURVEYED PLOTTED	
NOTE BOOK	
AREAS CHECKED	

DATE	
BY	
ORIGINAL SURVEY NO.	
SURVEYED PLOTTED	
NOTE BOOK	
AREAS CHECKED	

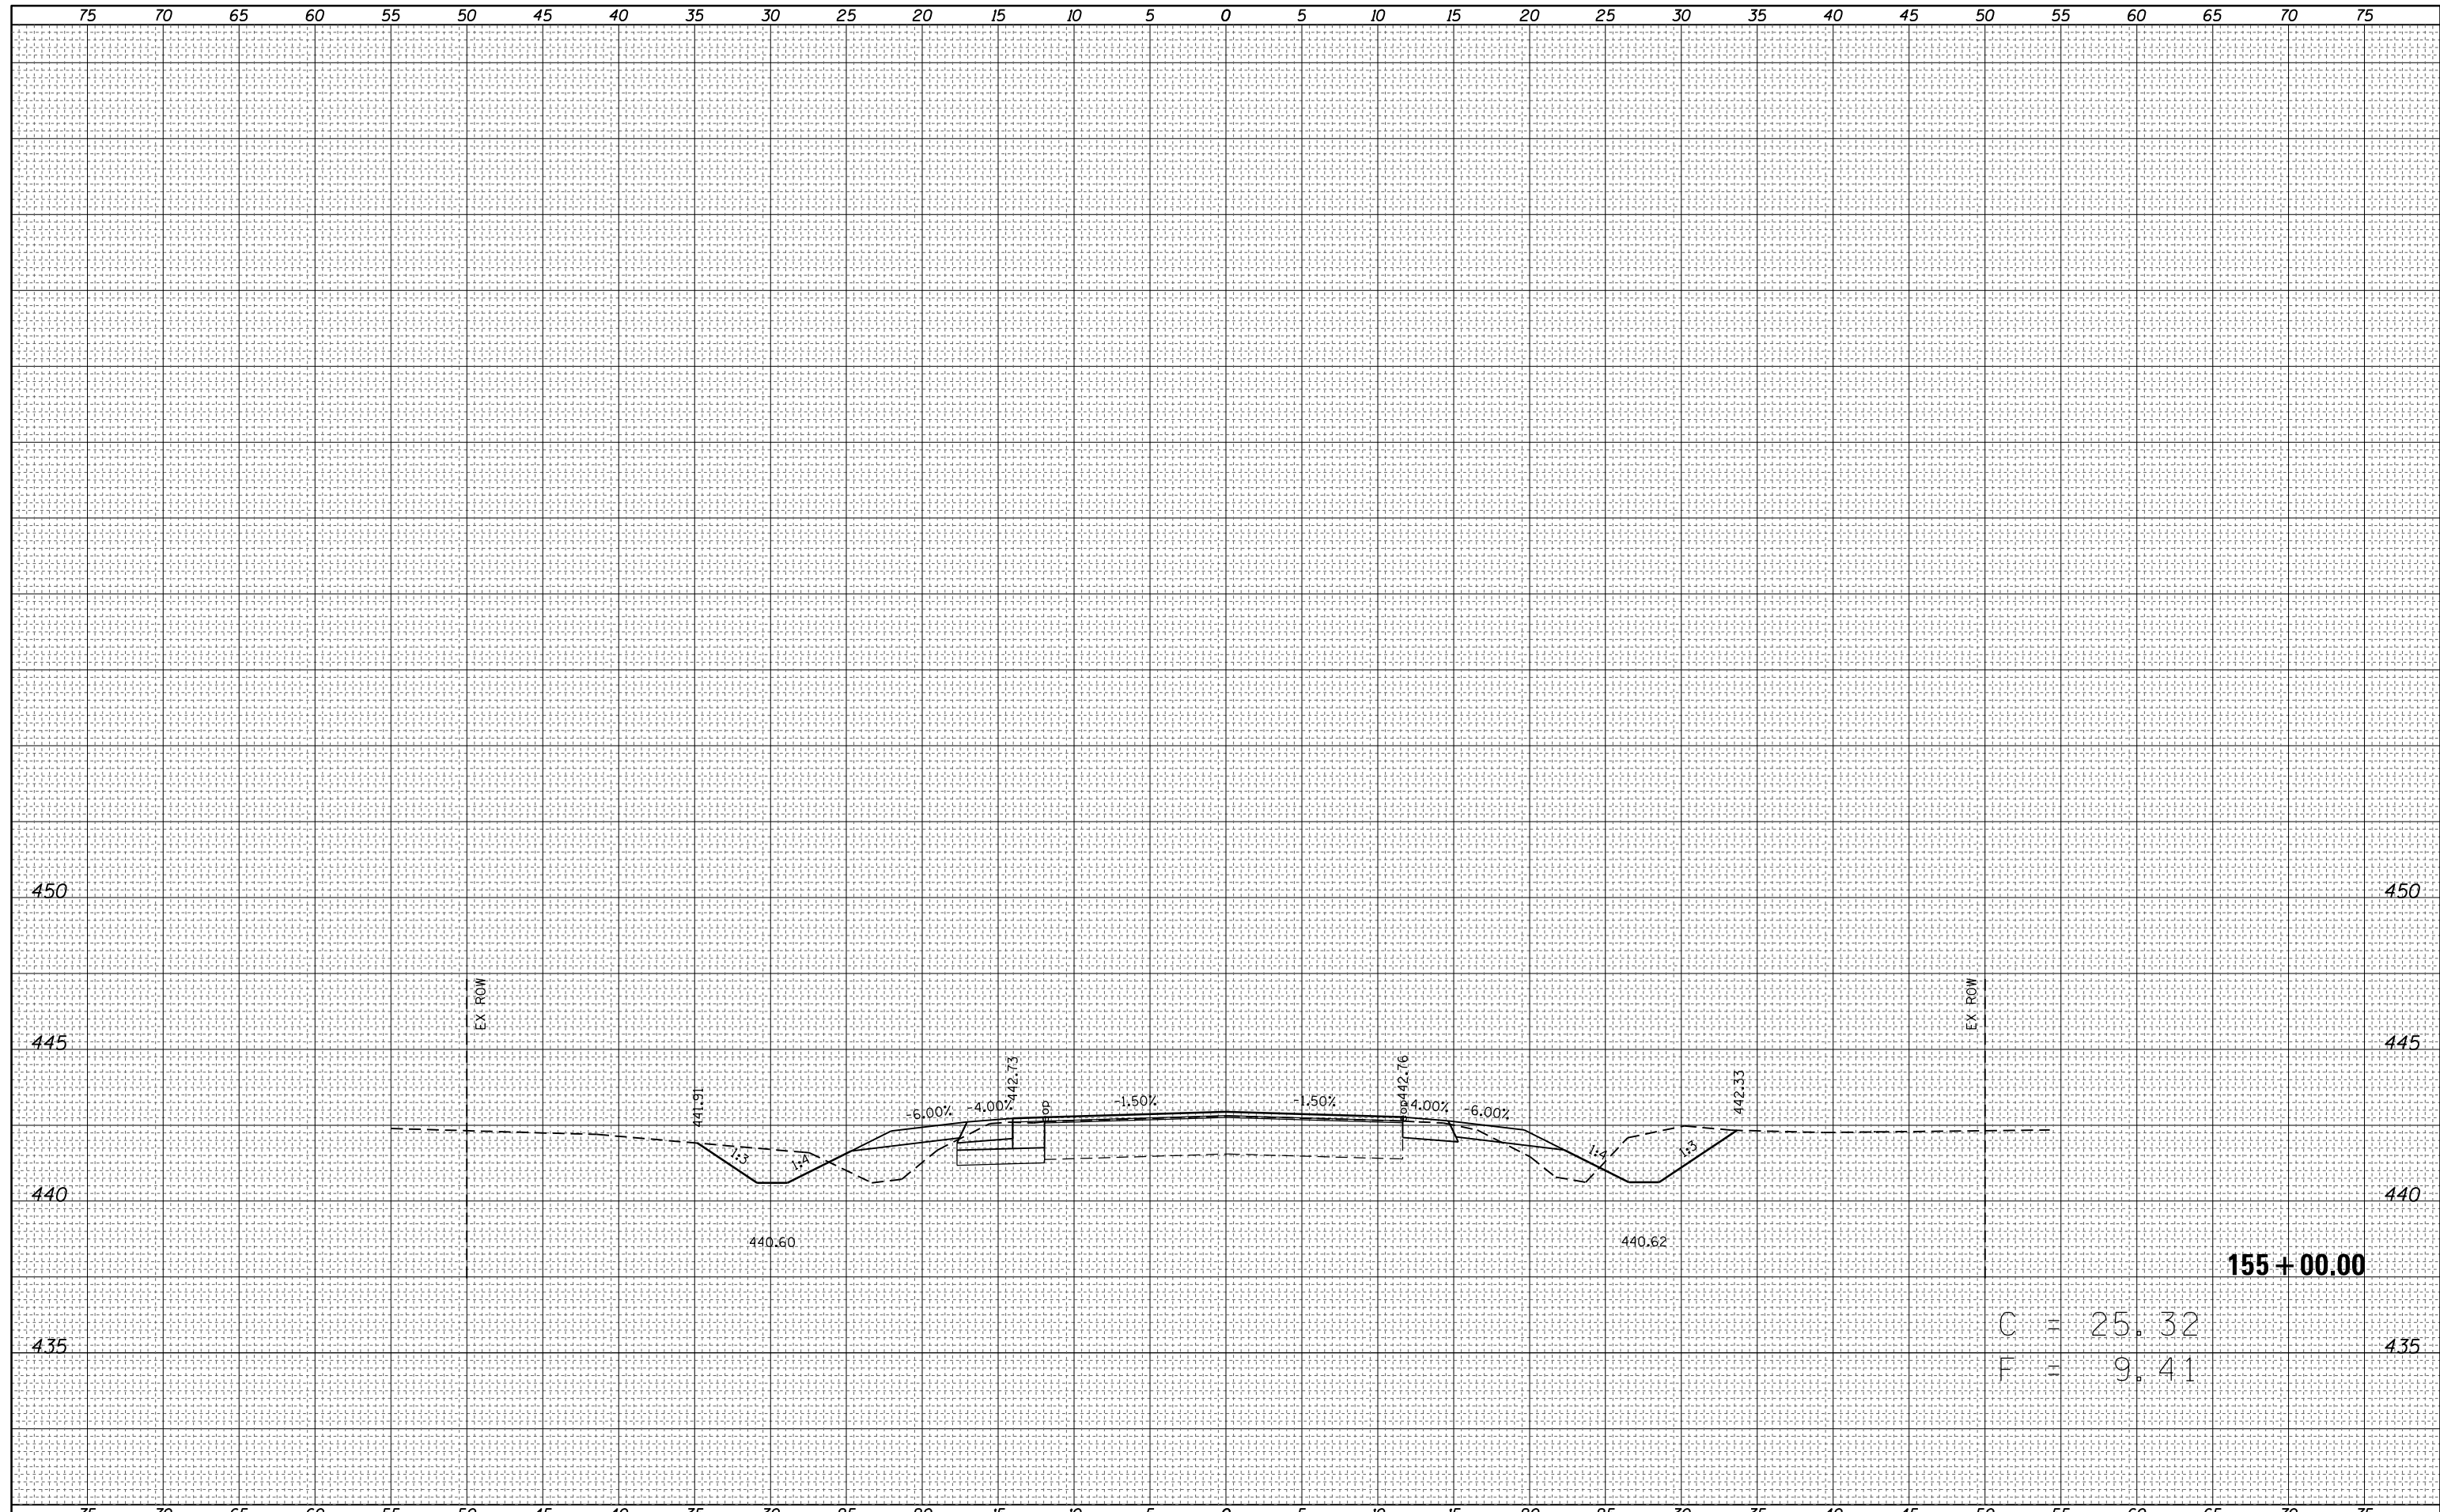

FILE NAME = c:\pw\_work\pwidot\steffenmk\dms52730\0774246-ht-xsh.t.dgn  
 Default

USER NAME = steffenk	DESIGNED -	REVISIED -
	DRAWN -	REVISIED -
PLOT SCALE = 10.0000' / in.	CHECKED -	REVISIED -
PLOT DATE = 8/13/2014	DATE -	REVISIED -

**STATE OF ILLINOIS  
 DEPARTMENT OF TRANSPORTATION**

**MAINLINE CROSS SECTIONS**

SCALE: 5 SHEET 20 OF 27 SHEETS STA. 155+00 TO STA. 155+00

F.A.S. RTE.	SECTION	COUNTY	TOTAL SHEETS	SHEET NO.
1806	(2,2Z)RS-2, (2N)	Lawrence	82	75
CONTRACT NO. 74246				
ILLINOIS FED. AID PROJECT				