


DATE	
BY	
SURVEYED	
PLOTTED	
TEMPLATE	
AREAS	
CHECKED	
FINAL SURVEY	
NOTE BOOK	
NO.	

DATE	
BY	
SURVEYED	
PLOTTED	
TEMPLATE	
AREAS	
CHECKED	
ORIGINAL SURVEY	
NOTE BOOK	
NO.	

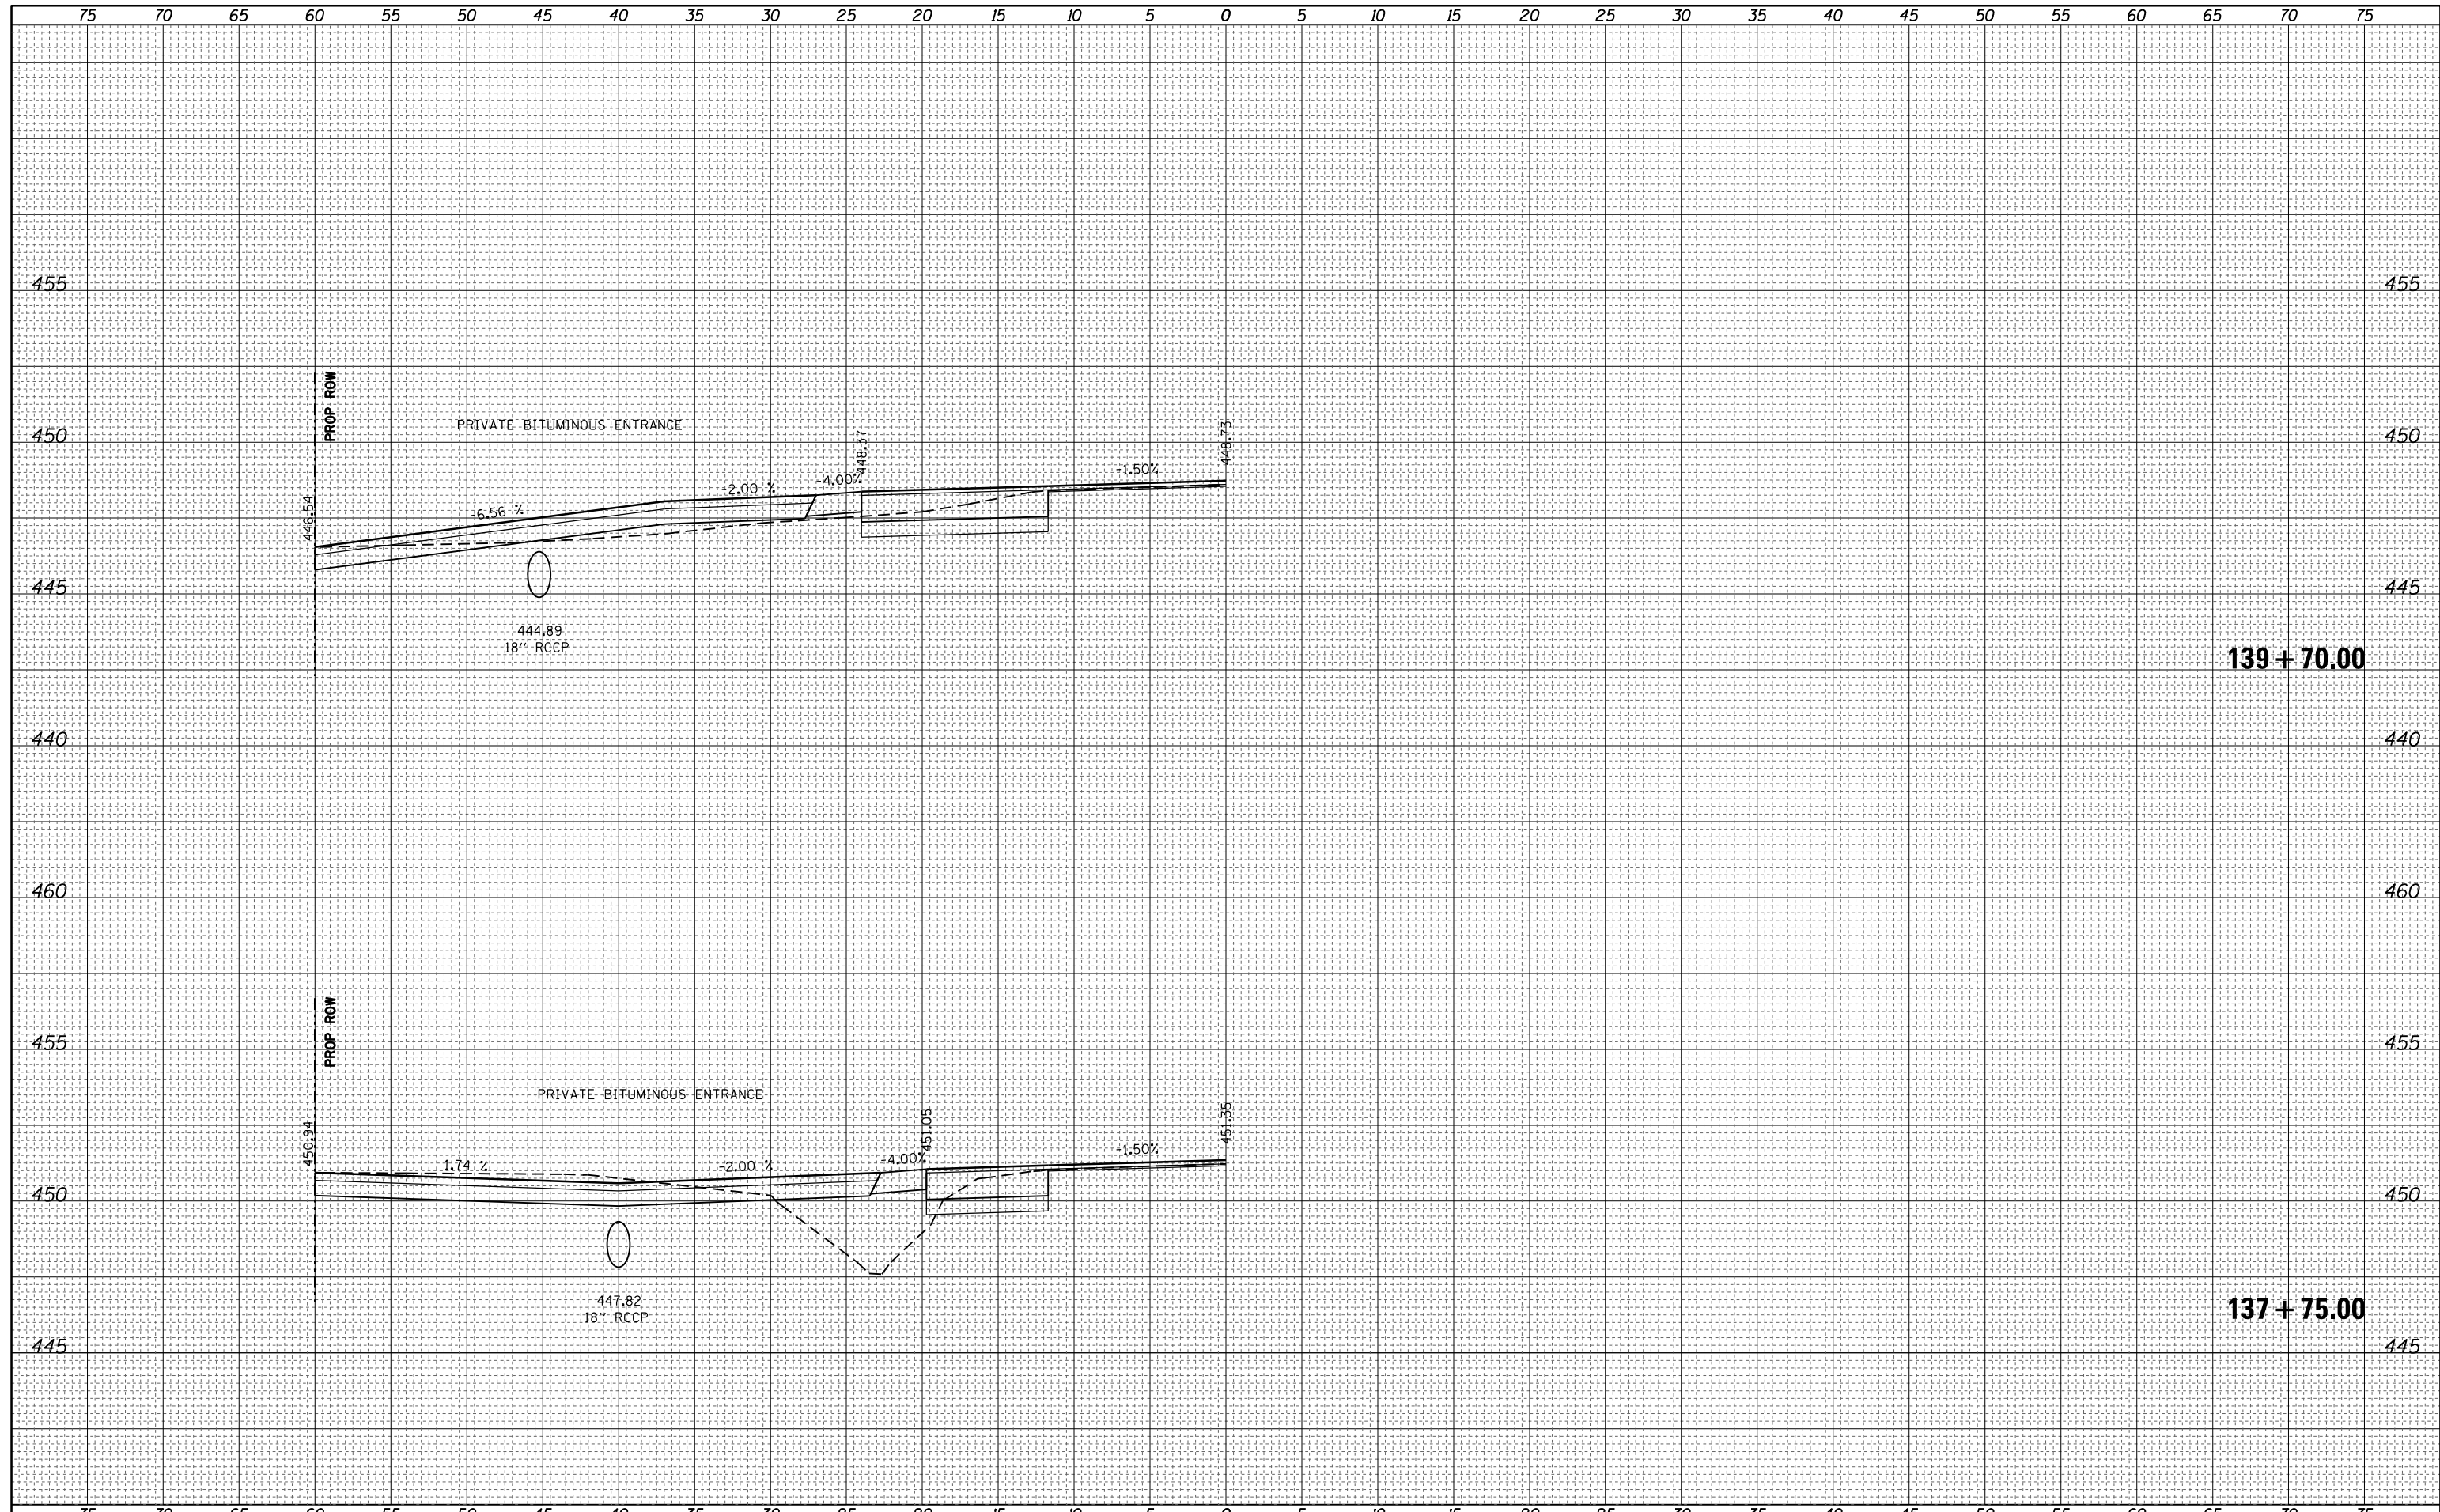

FILE NAME = c:\pw\work\p\dot\steffenmk\dms52730\0774246-ht-entrance-xssh.dgn

USER NAME = steffenmk
 DRAWN -
 CHECKED -
 DATE - 8/13/2014

DESIGNED -
 DRAWN -
 CHECKED -
 DATE -

REVISED -
 REVISED -
 REVISED -
 REVISED -

**STATE OF ILLINOIS
 DEPARTMENT OF TRANSPORTATION**

ENTRANCE CROSS SECTIONS

SCALE: 5 SHEET 25 OF 27 SHEETS STA. 137+75 TO STA. 139+70

F.A.S. RTE.	SECTION	COUNTY	TOTAL SHEETS	SHEET NO.
1806	(2,2Z)RS-2, (2N)	Lawrence	82	80
			CONTRACT NO. 74246	
ILLINOIS FED. AID PROJECT				