


WEST END

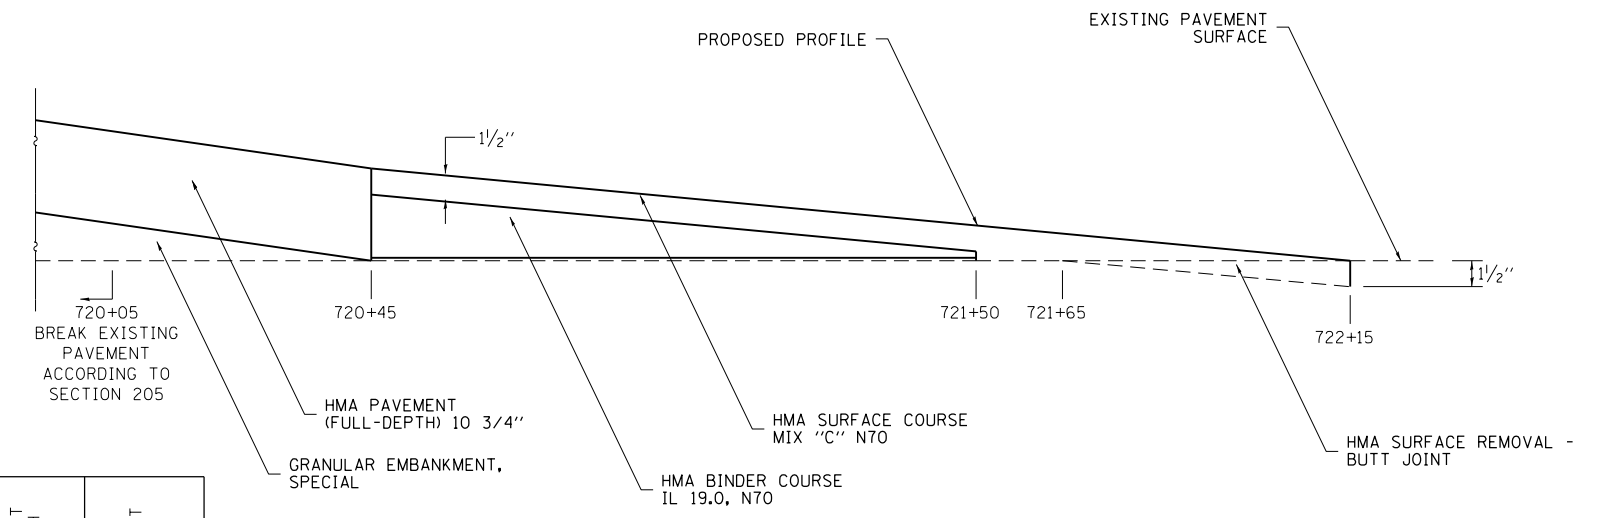

EAST END

STATION TO STATION	LENGTH	WIDTH	AREA	BITUMINOUS MATERIAL (PRIME COAT)	GRANULAR EMBANKMENT, SPECIAL	HOT-MIX ASPHALT BINDER COURSE, IL-19.0, N70	HOT-MIX ASPHALT SURFACE COURSE, MIX "C", N70	HOT-MIX ASPHALT SURFACE REMOVAL - BUTT JOINT	HOT-MIX ASPHALT PAVEMENT (FULL DEPTH) 10 3/4 INCH	BRIDGE APPROACH PAVEMENT CONNECTOR (SPECIAL)
	FT	FT	SQ YD	POUND	TON	TON	TON	SQ YD	SQ YD	SQ YD
STA 70700 TO STA 70755	55	26	159	72			13.6	159		
STA 70755 TO STA 70770	15	26	43	20			3.7			
STA 70770 TO STA 70895	125	26	361	163		95.0	30.8			
STA 70895 TO STA 71090.0	195	26	563	1268	388				563	
STA 71090 TO STA 71107.5	17.5	26	51	114	84					51
BRIDGE OMISSION										
STA 71510.5 TO STA 71528.0	17.5	26	51	114	152					51
STA 71528 TO STA 72045	517	26	1494	3361	2159				1494	
STA 72045 TO STA 72150	105	26	303	137		80.0	25.9			
STA 72150 TO STA 72165	15	26	43	20			3.7			
STA 72165 TO STA 72215	50	26	144	65			12.3	144		
TOTAL QUANTITIES	1112		3212	5330	2783	175	90	303	2057	102

* DOES NOT INCLUDE 76 TON FOR P. R. A. (SEE SHEET 10)

FILE NAME =	USER NAME = steffenmk	DESIGNED -	REVISED -	STATE OF ILLINOIS DEPARTMENT OF TRANSPORTATION	PAVING DETAILS AND SCHEDULE			F.A.P. RTE.	SECTION	COUNTY	TOTAL SHEETS	SHEET NO.
ci:\pwork\pwork\steffenmk\d0117991\0774350-shd-details.dgn		DRAWN -	REVISED -					749	(122BRIB-1)	Coles	60	8
PLOT SCALE = 100.0000' / 1"		CHECKED -	REVISED -					CONTRACT NO. 74350				
PLOT DATE = 8/13/2014		DATE -	REVISED -					ILLINOIS FED. AID PROJECT				
				SCALE:	SHEET NO.	OF SHEETS	STA.	TO STA.				