
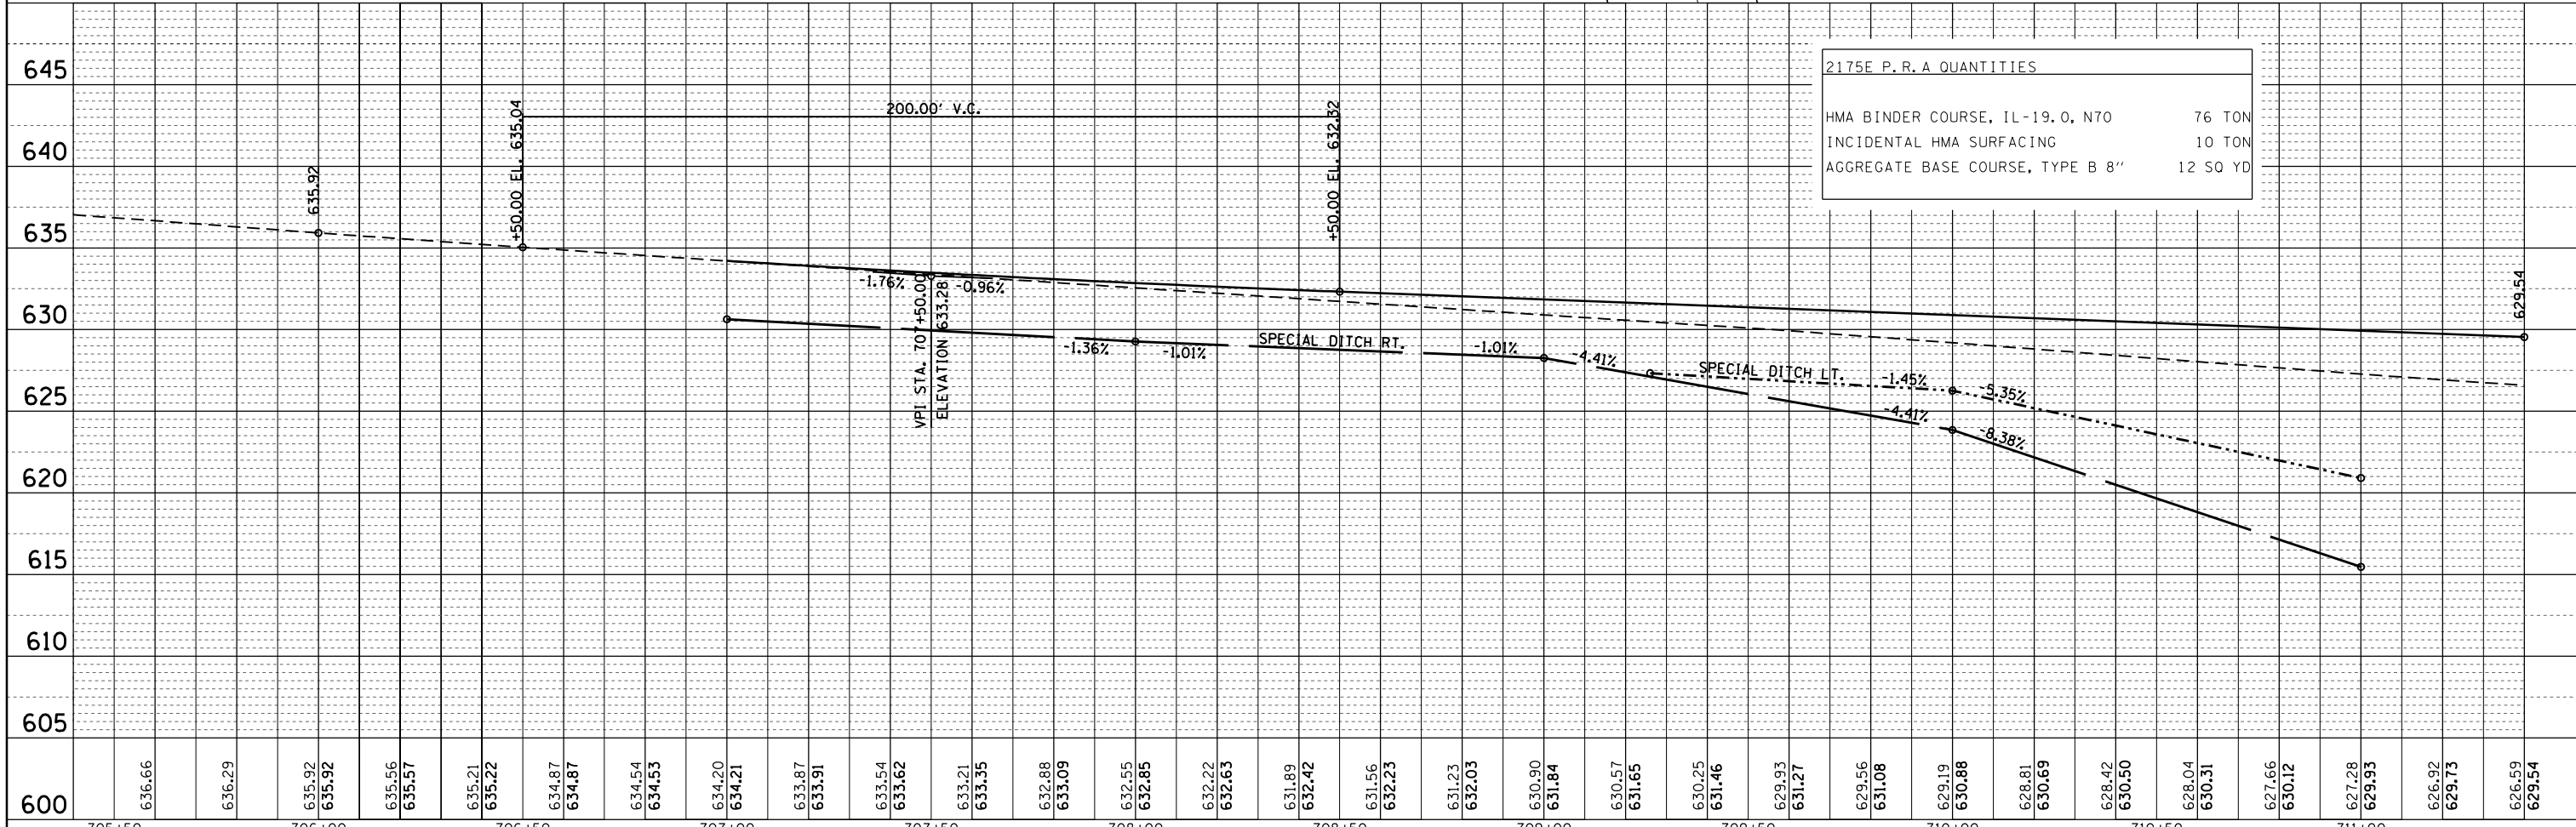


PLAN	SURVEYED	DATE
	PLOTTED	BY
	NOTE BOOK	
	NO.	
	CHECKED	
	FILE NAME	

PROFILE	SURVEYED	DATE
	PLOTTED	BY
	NOTE BOOK	
	NO.	
	CHECKED	
	FILE NAME	

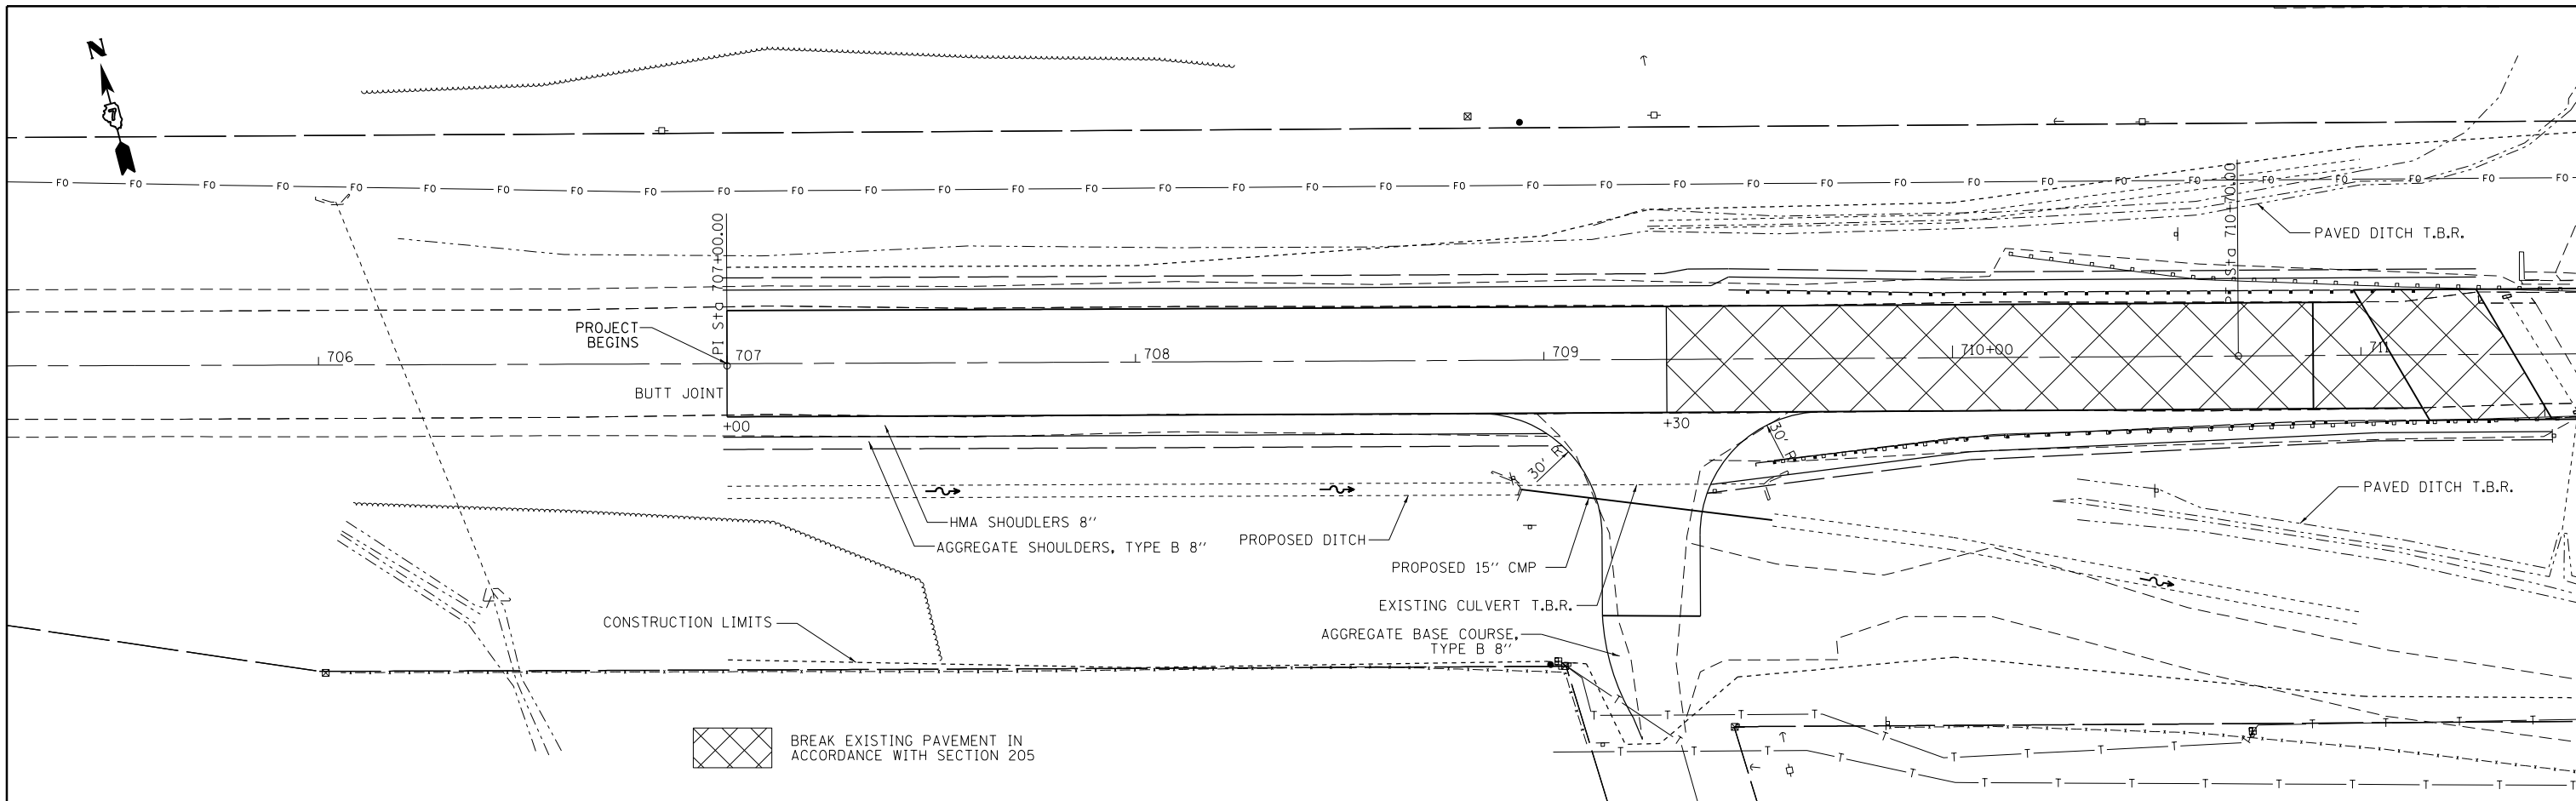

2175E P. R. A QUANTITIES	
HMA BINDER COURSE, IL-19.0, N70	76 TON
INCIDENTAL HMA SURFACING	10 TON
AGGREGATE BASE COURSE, TYPE B 8"	12 SQ YD

FILE NAME =	USER NAME = steffennk	DESIGNED -	REVISED -
c:\pwork\pwidot\stefennk\d0117991\0774350-sh-t-plan.dgn		DRAWN -	REVISED -
		CHECKED -	REVISED -
		DATE -	REVISED -

**STATE OF ILLINOIS
DEPARTMENT OF TRANSPORTATION**

PLAN & PROFILE

SCALE: SHEET NO. OF SHEETS STA. TO STA.

F.A.P. RTE.	SECTION	COUNTY	TOTAL SHEETS	SHEET NO.
749	(122BRIB-1)	Coles	60	10
CONTRACT NO. 74350			ILLINOIS FED. AID PROJECT	