
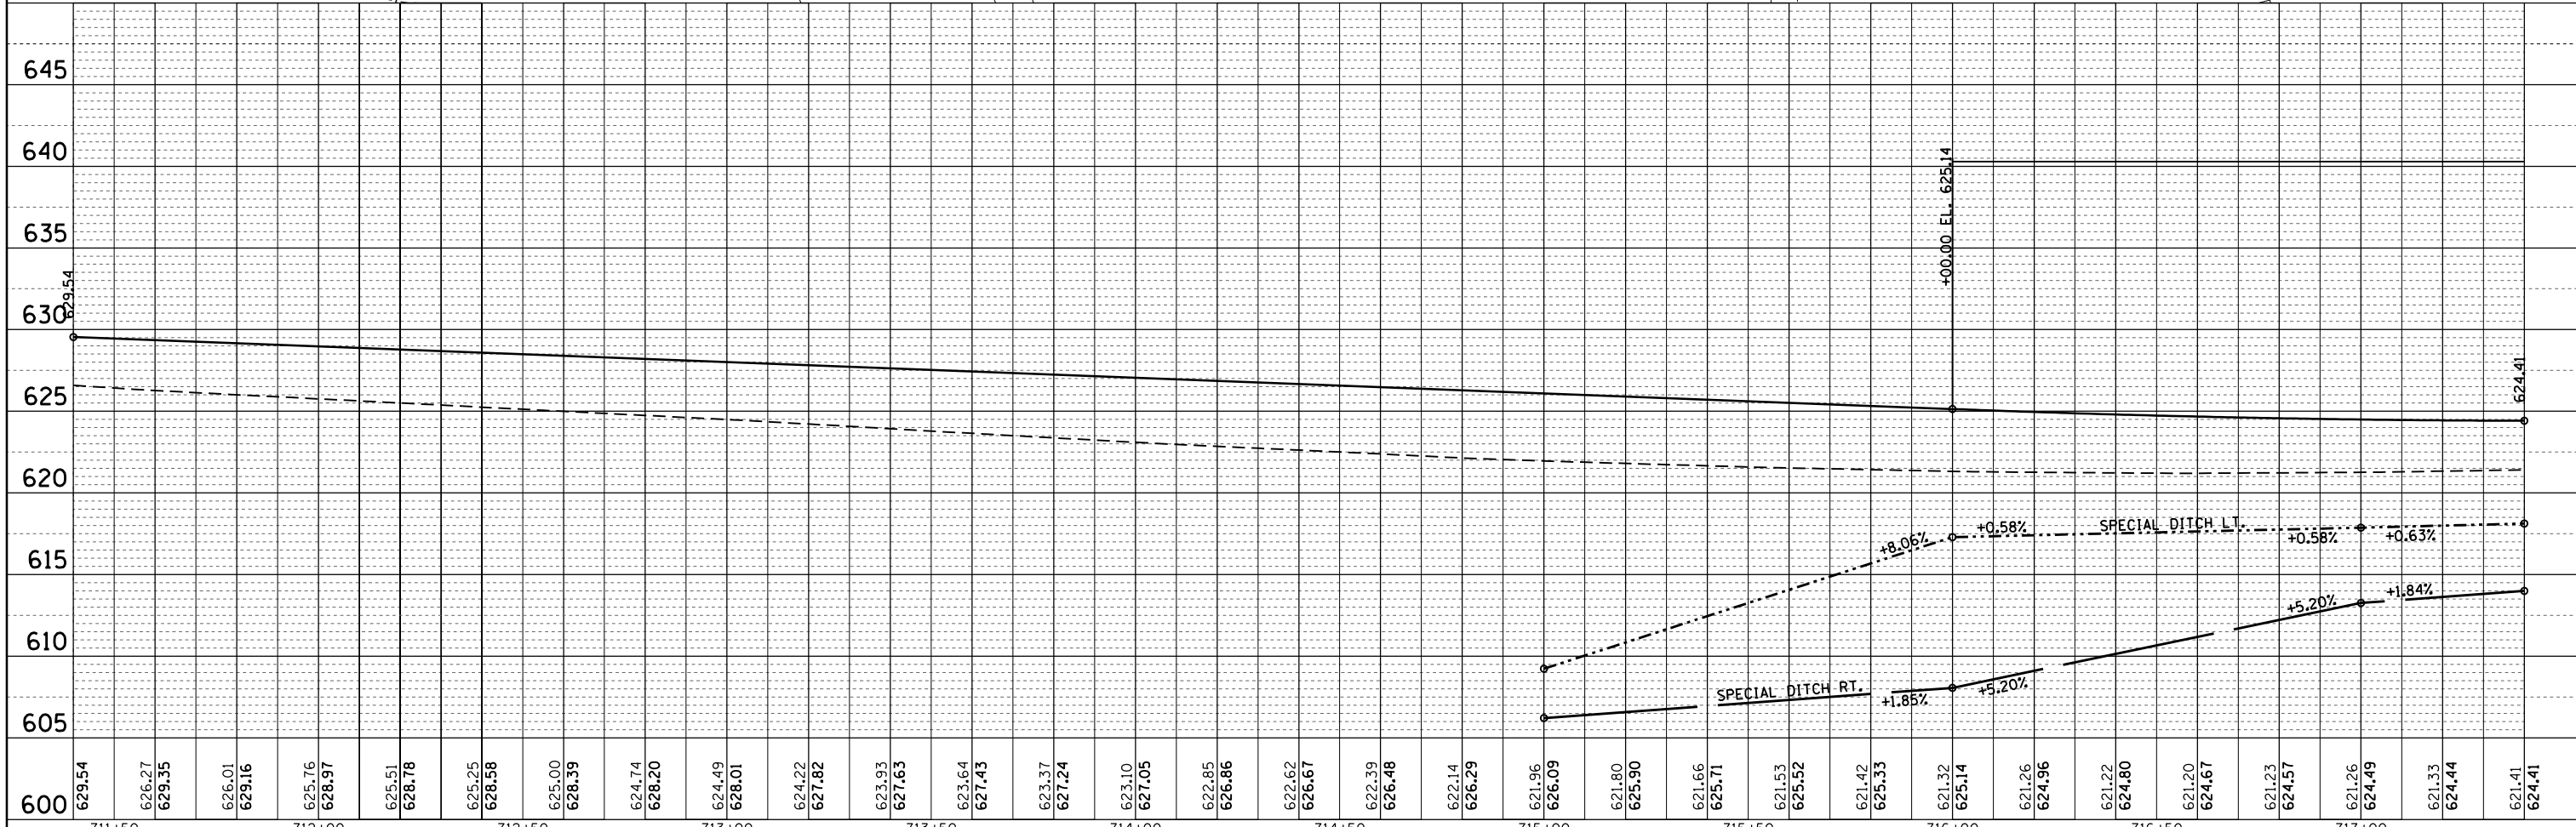


PLAN	SURVEYED	BY	DATE
	PLOTTED		
	ALIGNED		
	CHECKED		
	FILED		
	NO.		
	FILE NAME		

PROFILE	SURVEYED	BY	DATE
	PLOTTED		
	GRADES		
	CHECKED		
	STRUCTURE		
	NOTATIONS		
	CHKD		
	NO.		

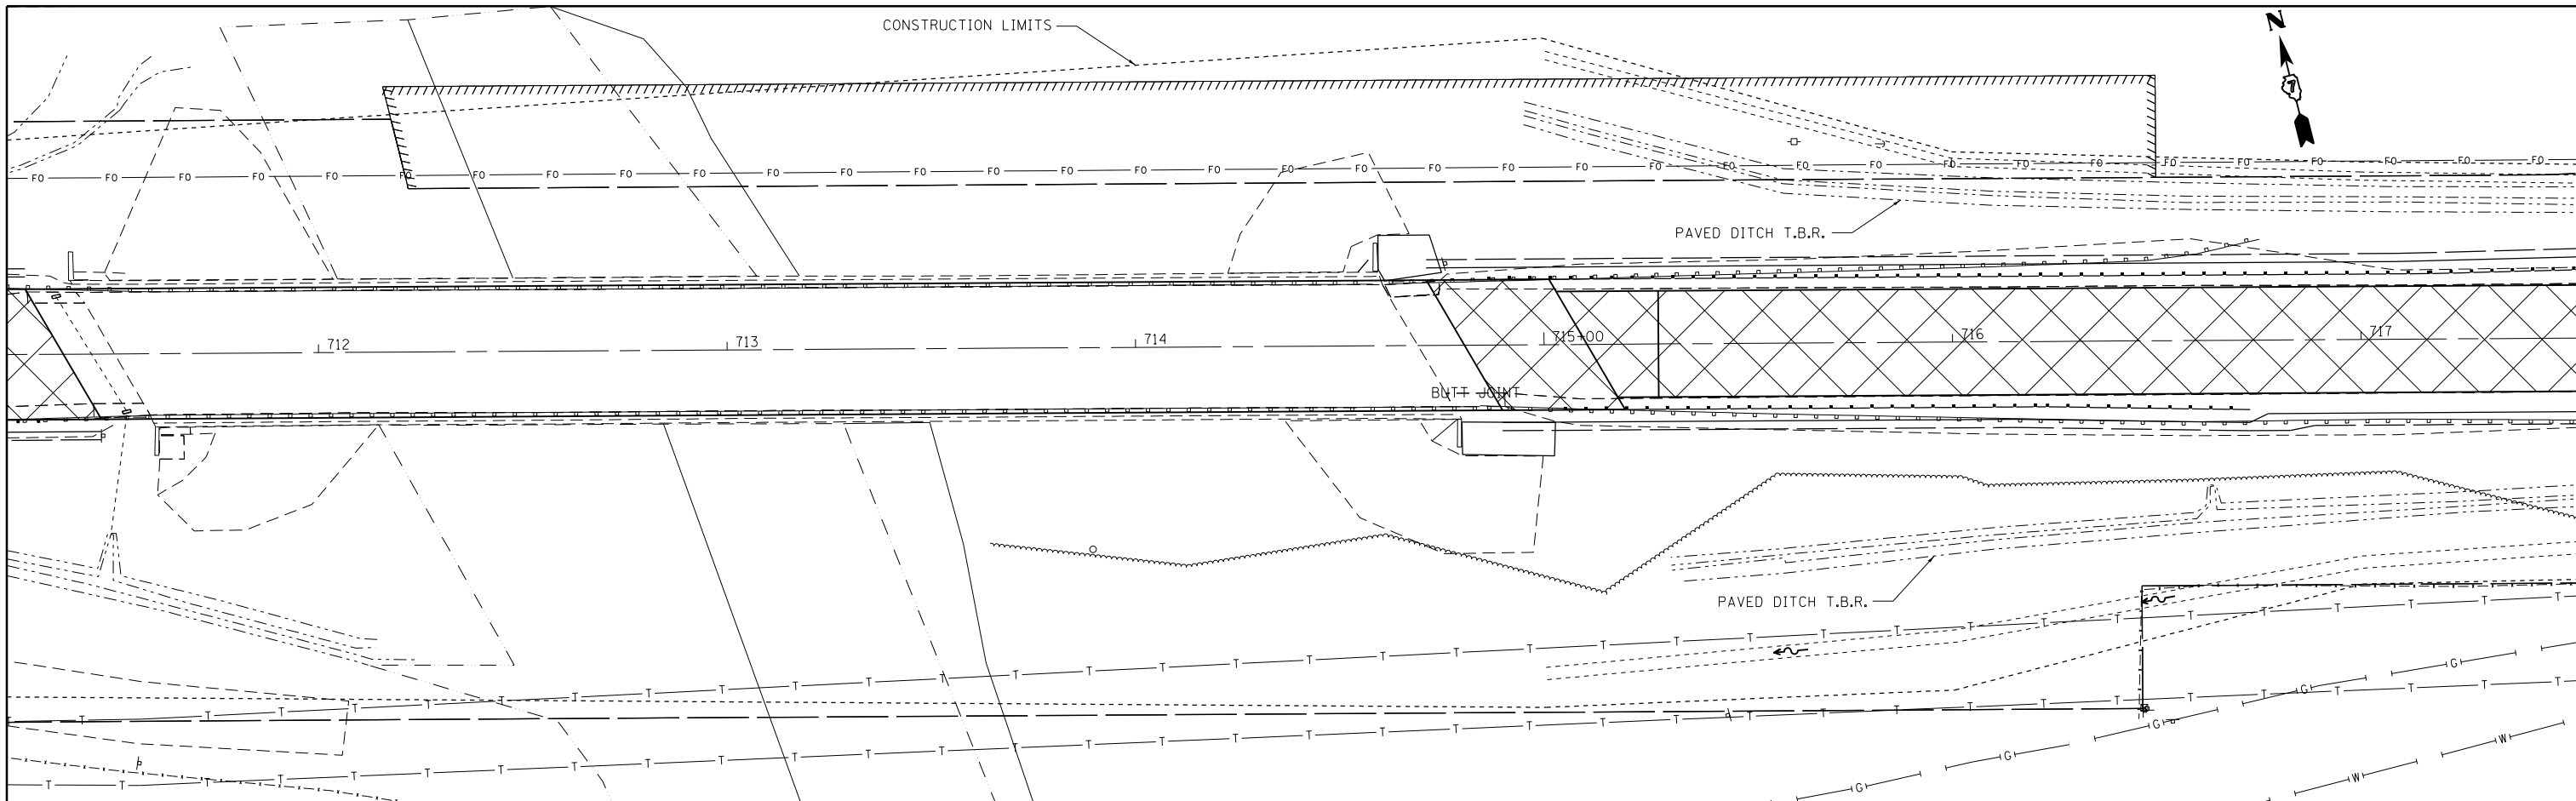

FILE NAME =	USER NAME = steffennk	DESIGNED -	REVISED -	STATE OF ILLINOIS DEPARTMENT OF TRANSPORTATION	PLAN & PROFILE		F.A.P. RTE.	SECTION	COUNTY	TOTAL SHEETS	SHEET NO.
c:\pwork\pwork\stefennk\d0117991\0774350-sh-t-plan.dgn		DRAWN -	REVISED -				749	(122BRIB-1)	Coles	60	11
PLOT SCALE = 40.0000' / in.		CHECKED -	REVISED -				CONTRACT NO. 74350				
PLOT DATE = 8/13/2014		DATE -	REVISED -				ILLINOIS FED. AID PROJECT				