

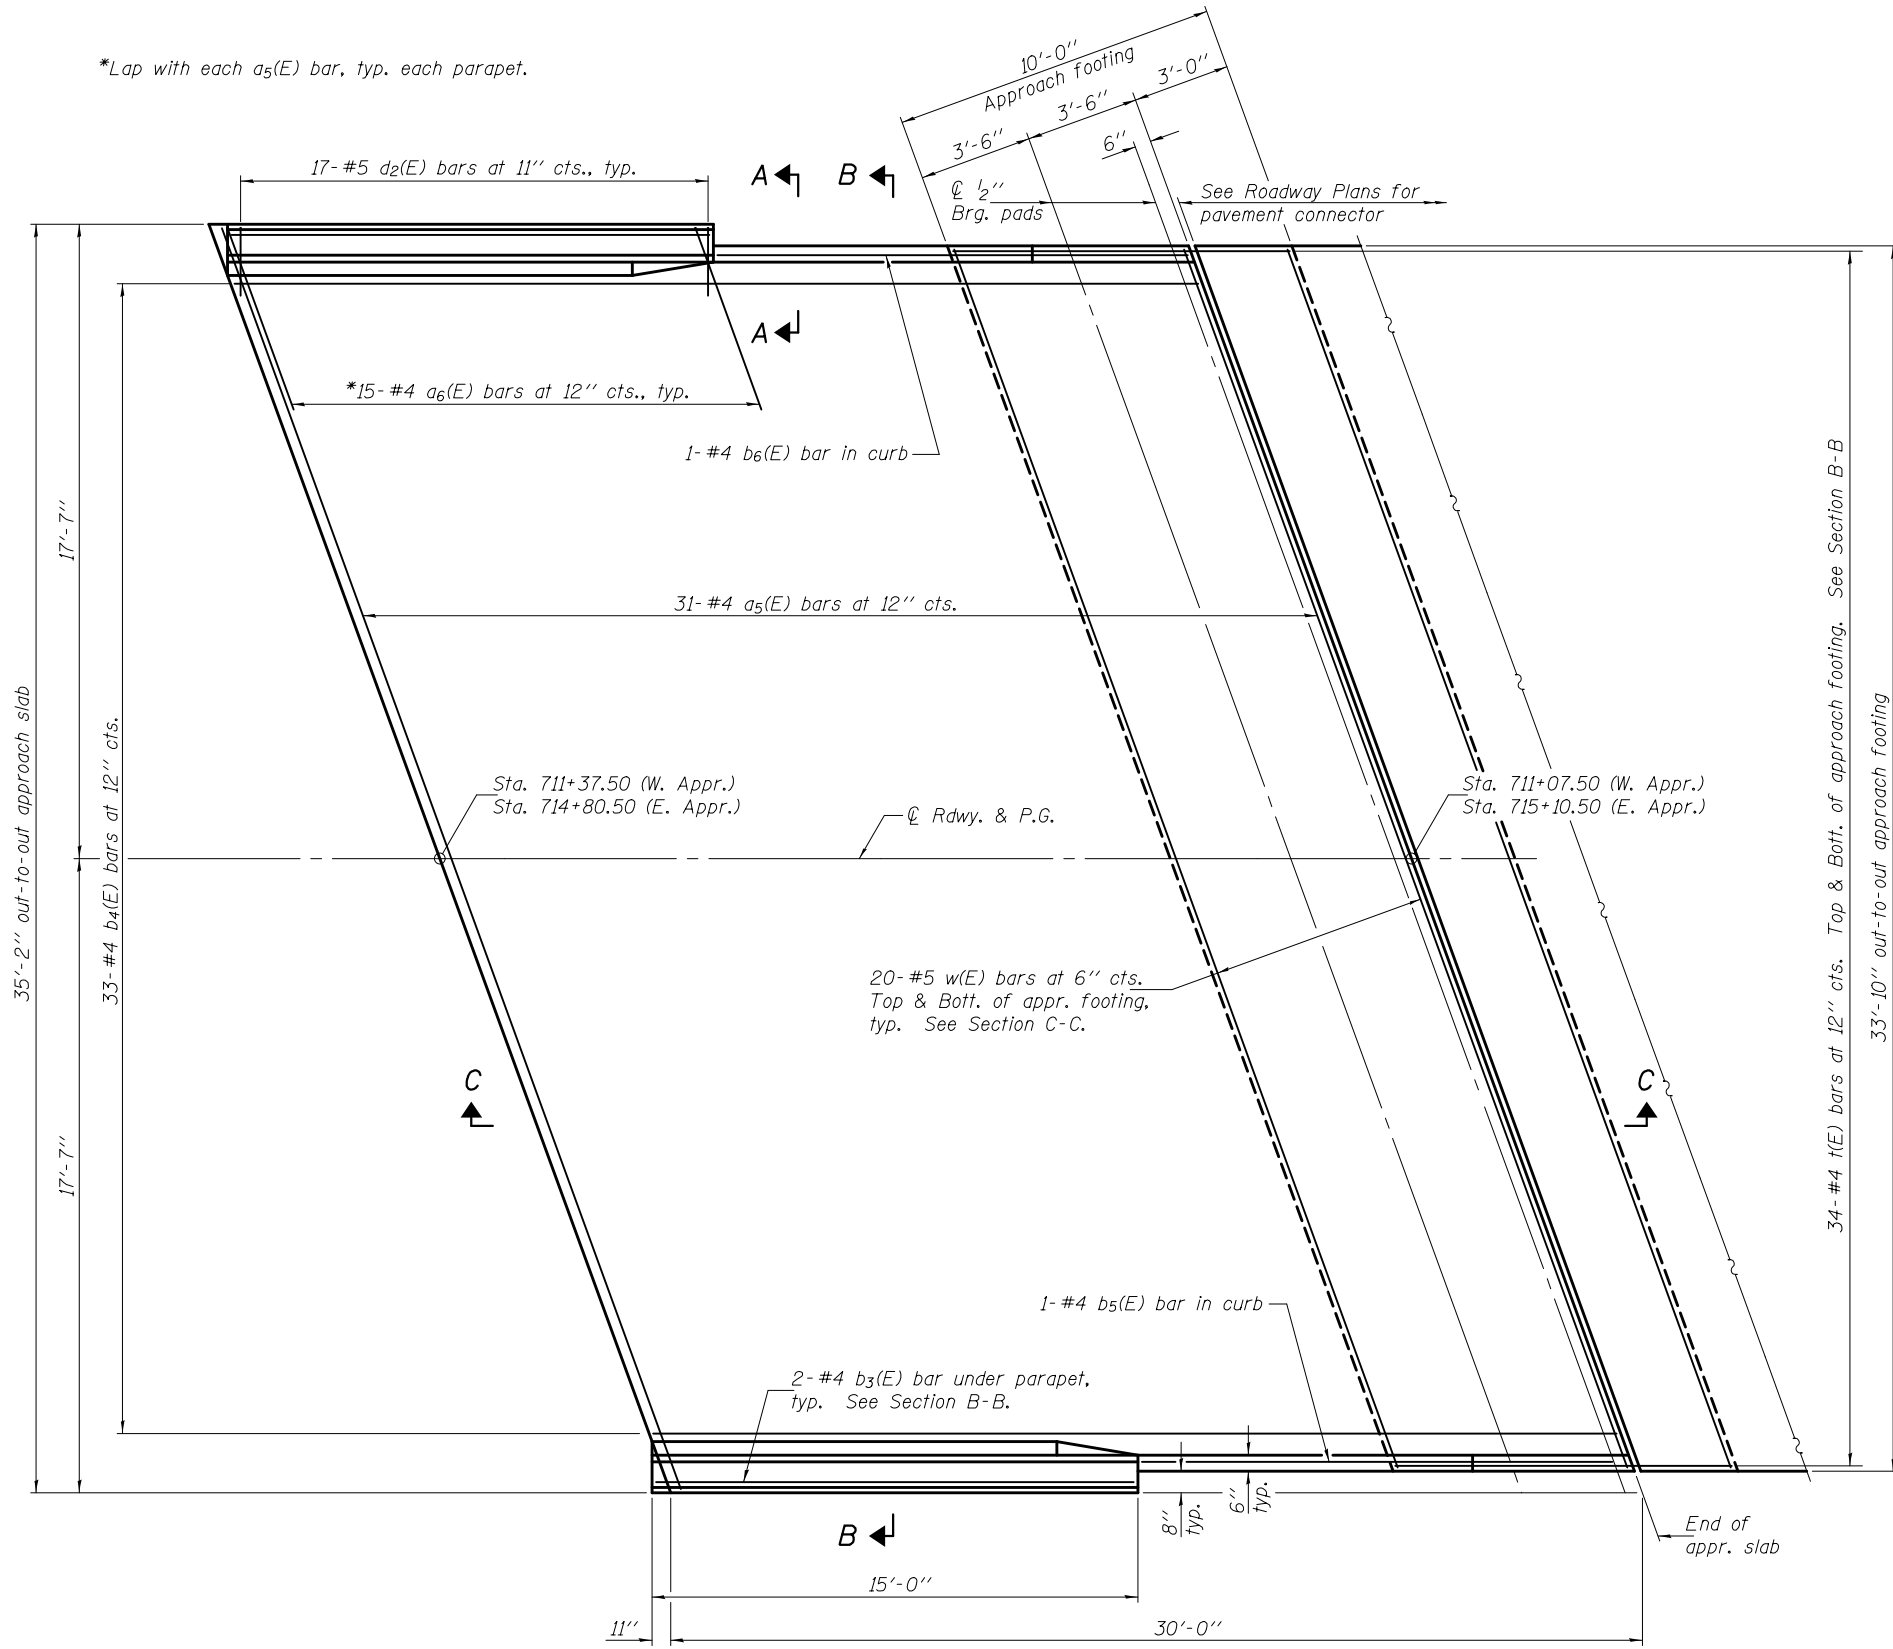



\*Lap with each  $a_5(E)$  bar, typ. each parapet.

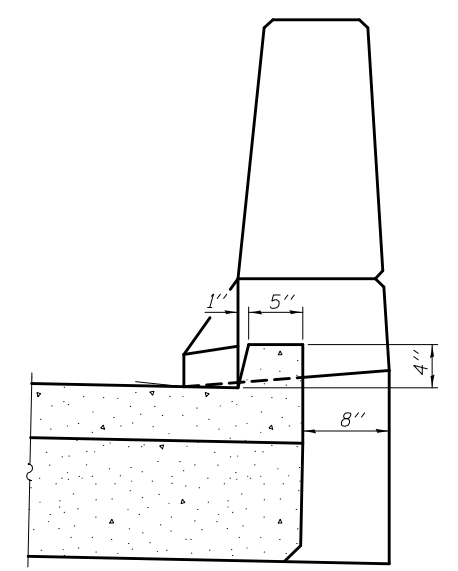


**PLAN**  
(Showing wearing surface)

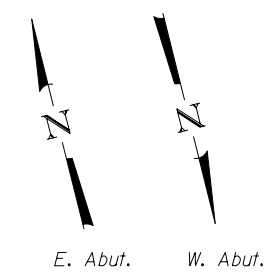


**SECTION A-A**

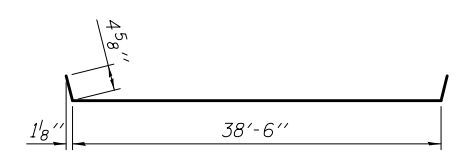


**BAR  $a_5(E)$**

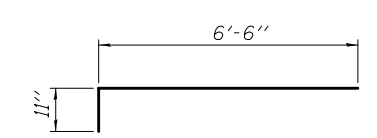

**BAR  $a_6(E)$**

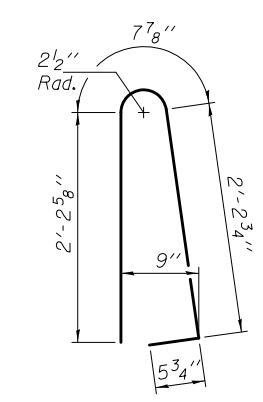

**BAR  $d(E)$**

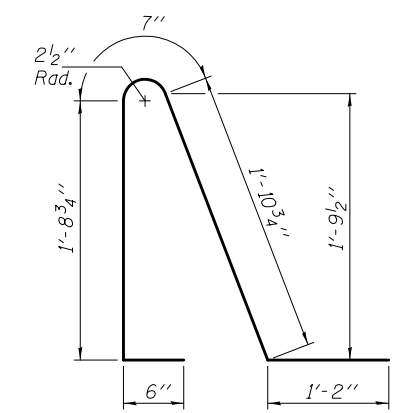

**BAR  $d_2(E)$**

DESIGNED - Justin T. Belue	EXAMINED - <i>Joanne F. [Signature]</i>	DATE - OCTOBER 16, 2014
CHECKED - David H. Richter	ACTING ENGINEER OF BRIDGE DESIGN	
DRAWN - h.t. duong	PASSED - <i>Carl [Signature]</i>	REVISED
CHECKED - JTB/DHR	ACTING ENGINEER OF BRIDGES AND STRUCTURES	REVISED

**STATE OF ILLINOIS**  
**DEPARTMENT OF TRANSPORTATION**

**PRECAST BRIDGE APPROACH SLAB**  
**STRUCTURE NO. 015-0076**

F.A.P. RTE. 749	SECTION (122BR)B-1	COUNTY COLES	TOTAL SHEETS 60	SHEET NO. 29
CONTRACT NO. 74350				
ILLINOIS FED. AID PROJECT				

SHEET NO. 12 OF 31 SHEETS