



SECTION B-B

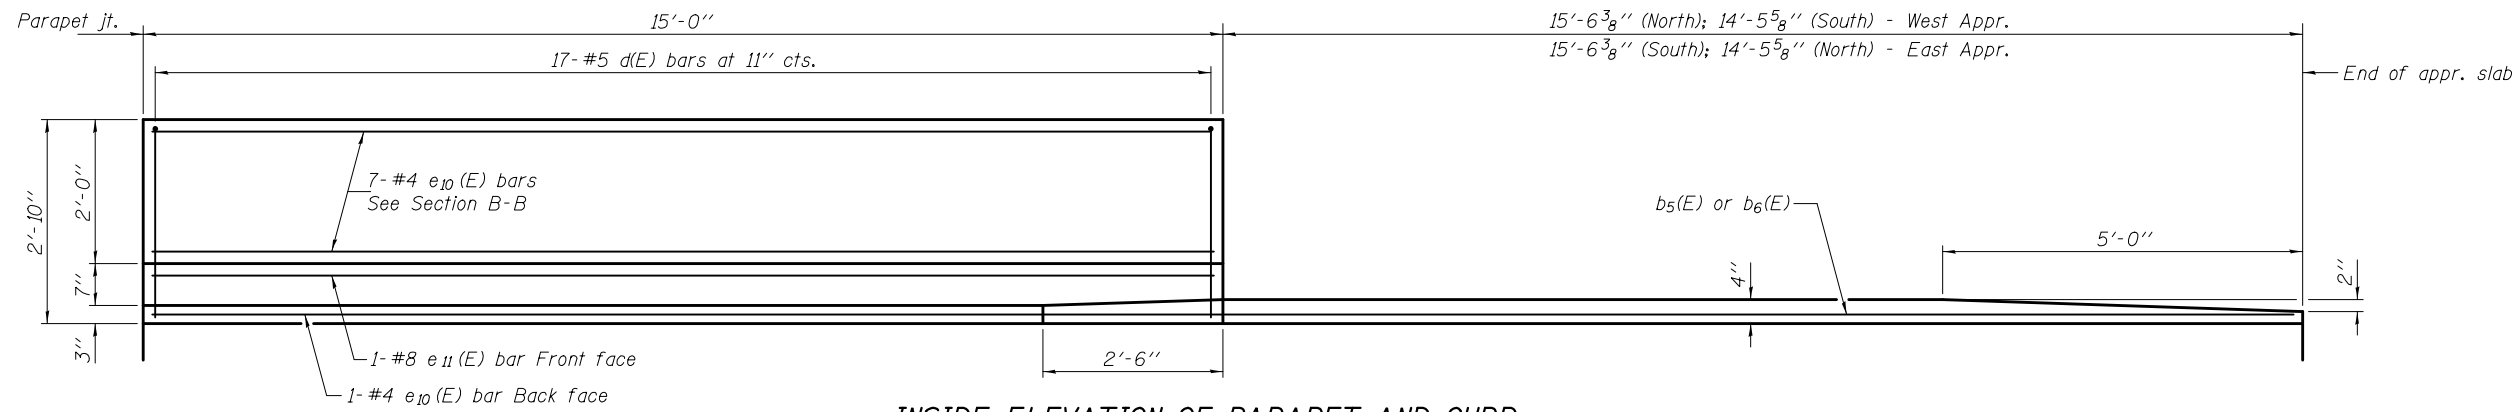

INSIDE ELEVATION OF PARAPET AND CURB

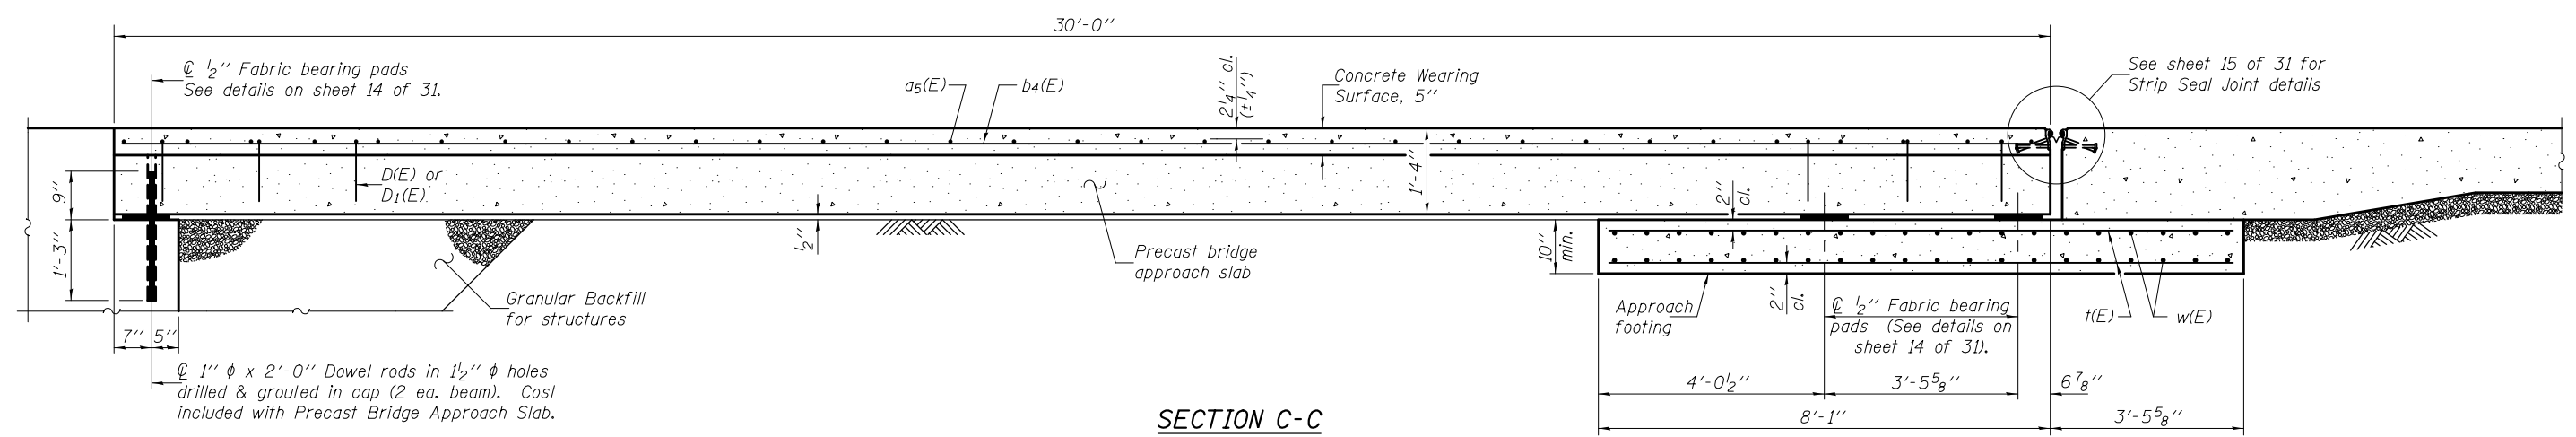

SECTION C-C

DESIGNED - Justin T. Belue	EXAMINED - <i>Joanne F. [Signature]</i> ACTING ENGINEER OF BRIDGE DESIGN	DATE - OCTOBER 16, 2014	STATE OF ILLINOIS DEPARTMENT OF TRANSPORTATION	PRECAST BRIDGE APPROACH SLAB STRUCTURE NO. 015-0076	F.A.P. RTE.	SECTION	COUNTY	TOTAL SHEETS	SHEET NO.
CHECKED - David H. Richter	PASSED - <i>Carl [Signature]</i> ACTING ENGINEER OF BRIDGES AND STRUCTURES	REVISED			749	(122BR)B-1	COLES	60	30
DRAWN - h.t. duong		REVISED			CONTRACT NO. 74350				
CHECKED - JTB/DHR					ILLINOIS FED. AID PROJECT				