


FINAL SURVEY NO.	SURVEYED	DATE
NOTE BOOK	PLOTTED	
	TEMPLATE	
	AREAS CHECKED	
	AREAS CHECKED	

ORIGINAL SURVEY NO.	SURVEYED	DATE
NOTE BOOK	PLOTTED	
	TEMPLATE	
	AREAS CHECKED	
	AREAS CHECKED	

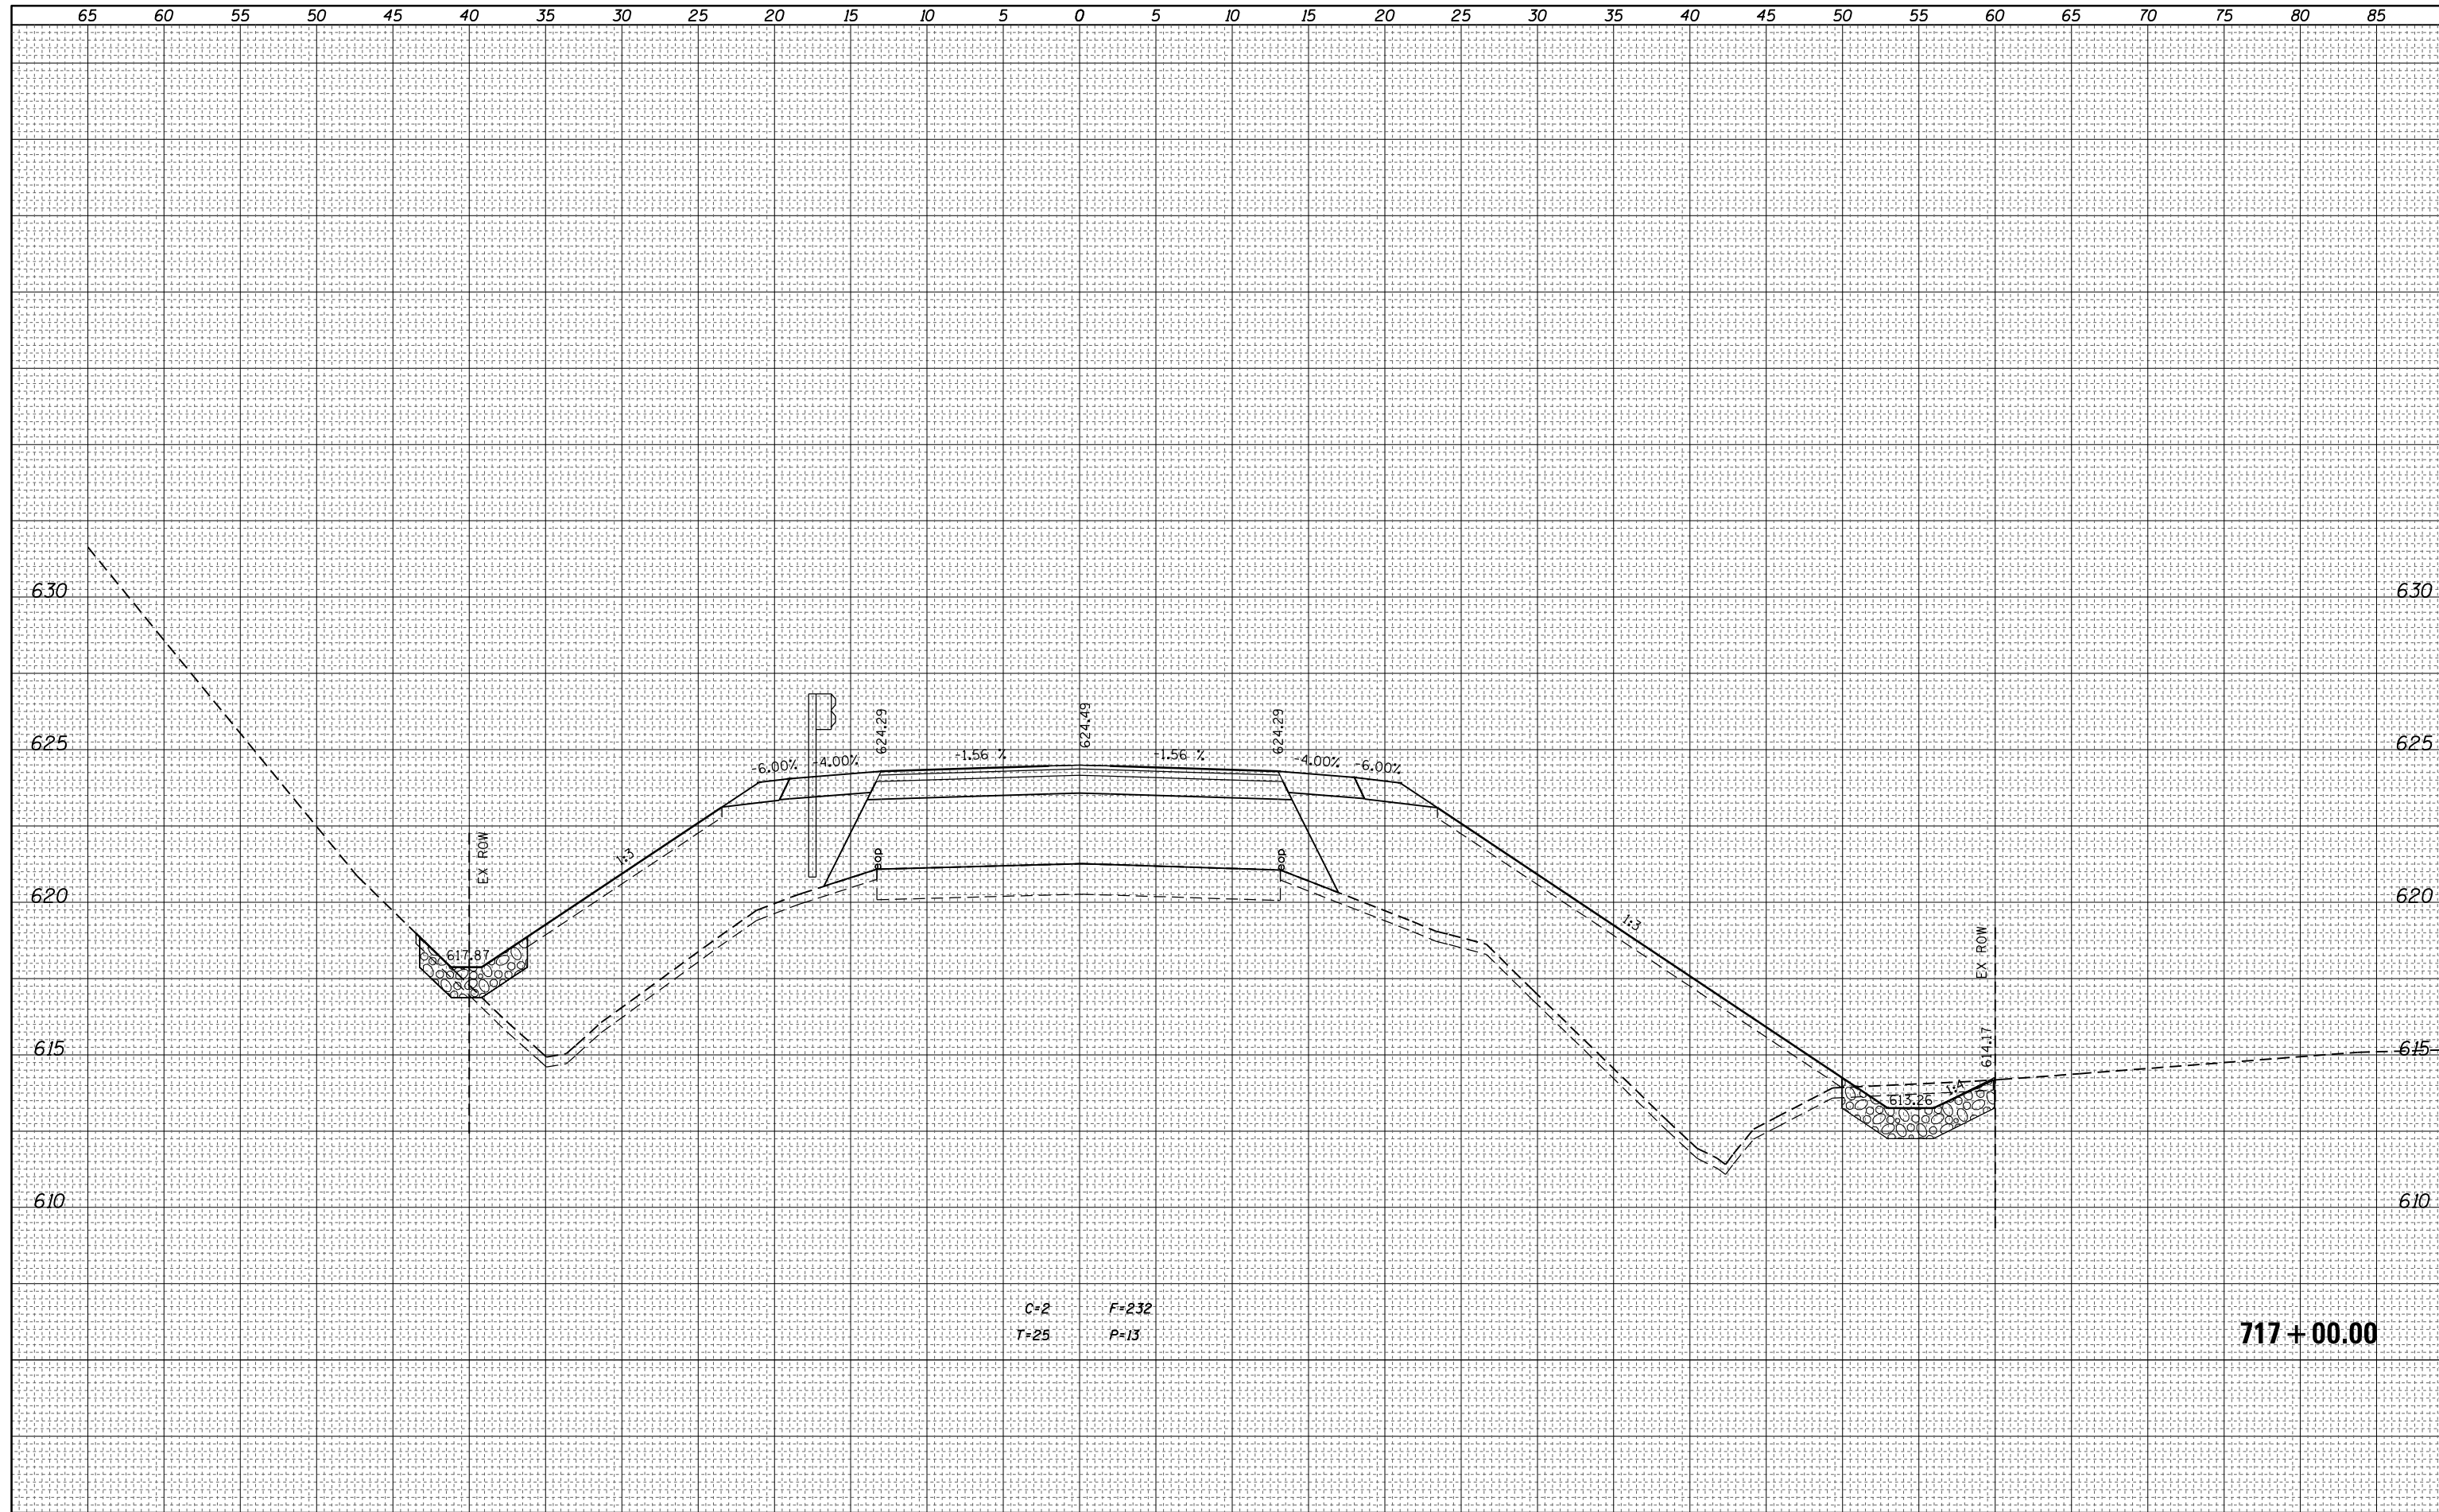

FILE NAME =	USER NAME = steffenmk	DESIGNED -	REVISED -	STATE OF ILLINOIS DEPARTMENT OF TRANSPORTATION	CROSS SECTIONS			F.A.P. RTE. 749	SECTION (122BR1B-1)	COUNTY Coles	TOTAL SHEETS 60	SHEET NO. 57
es:\pw_work\p\dot\stefjenmk\d0117991\0774350-x.sht.dgn		DRAWN -	REVISED -		SCALE:	SHEET NO.	OF SHEETS	STA. 717+00.00	TO STA. 717+00.00	CONTRACT NO. 74350		
PLOT SCALE = 10.0000' / in.		CHECKED -	REVISED -		ILLINOIS FED. AID PROJECT							
PLOT DATE = 8/13/2014		DATE -	REVISED -									