


|                  |  |
|------------------|--|
| DATE             |  |
| BY               |  |
| FINAL SURVEY NO. |  |
| SURVEYED PLOTTED |  |
| NOTE BOOK        |  |
| AREAS CHECKED    |  |

|                     |  |
|---------------------|--|
| DATE                |  |
| BY                  |  |
| ORIGINAL SURVEY NO. |  |
| SURVEYED PLOTTED    |  |
| NOTE BOOK           |  |
| AREAS CHECKED       |  |

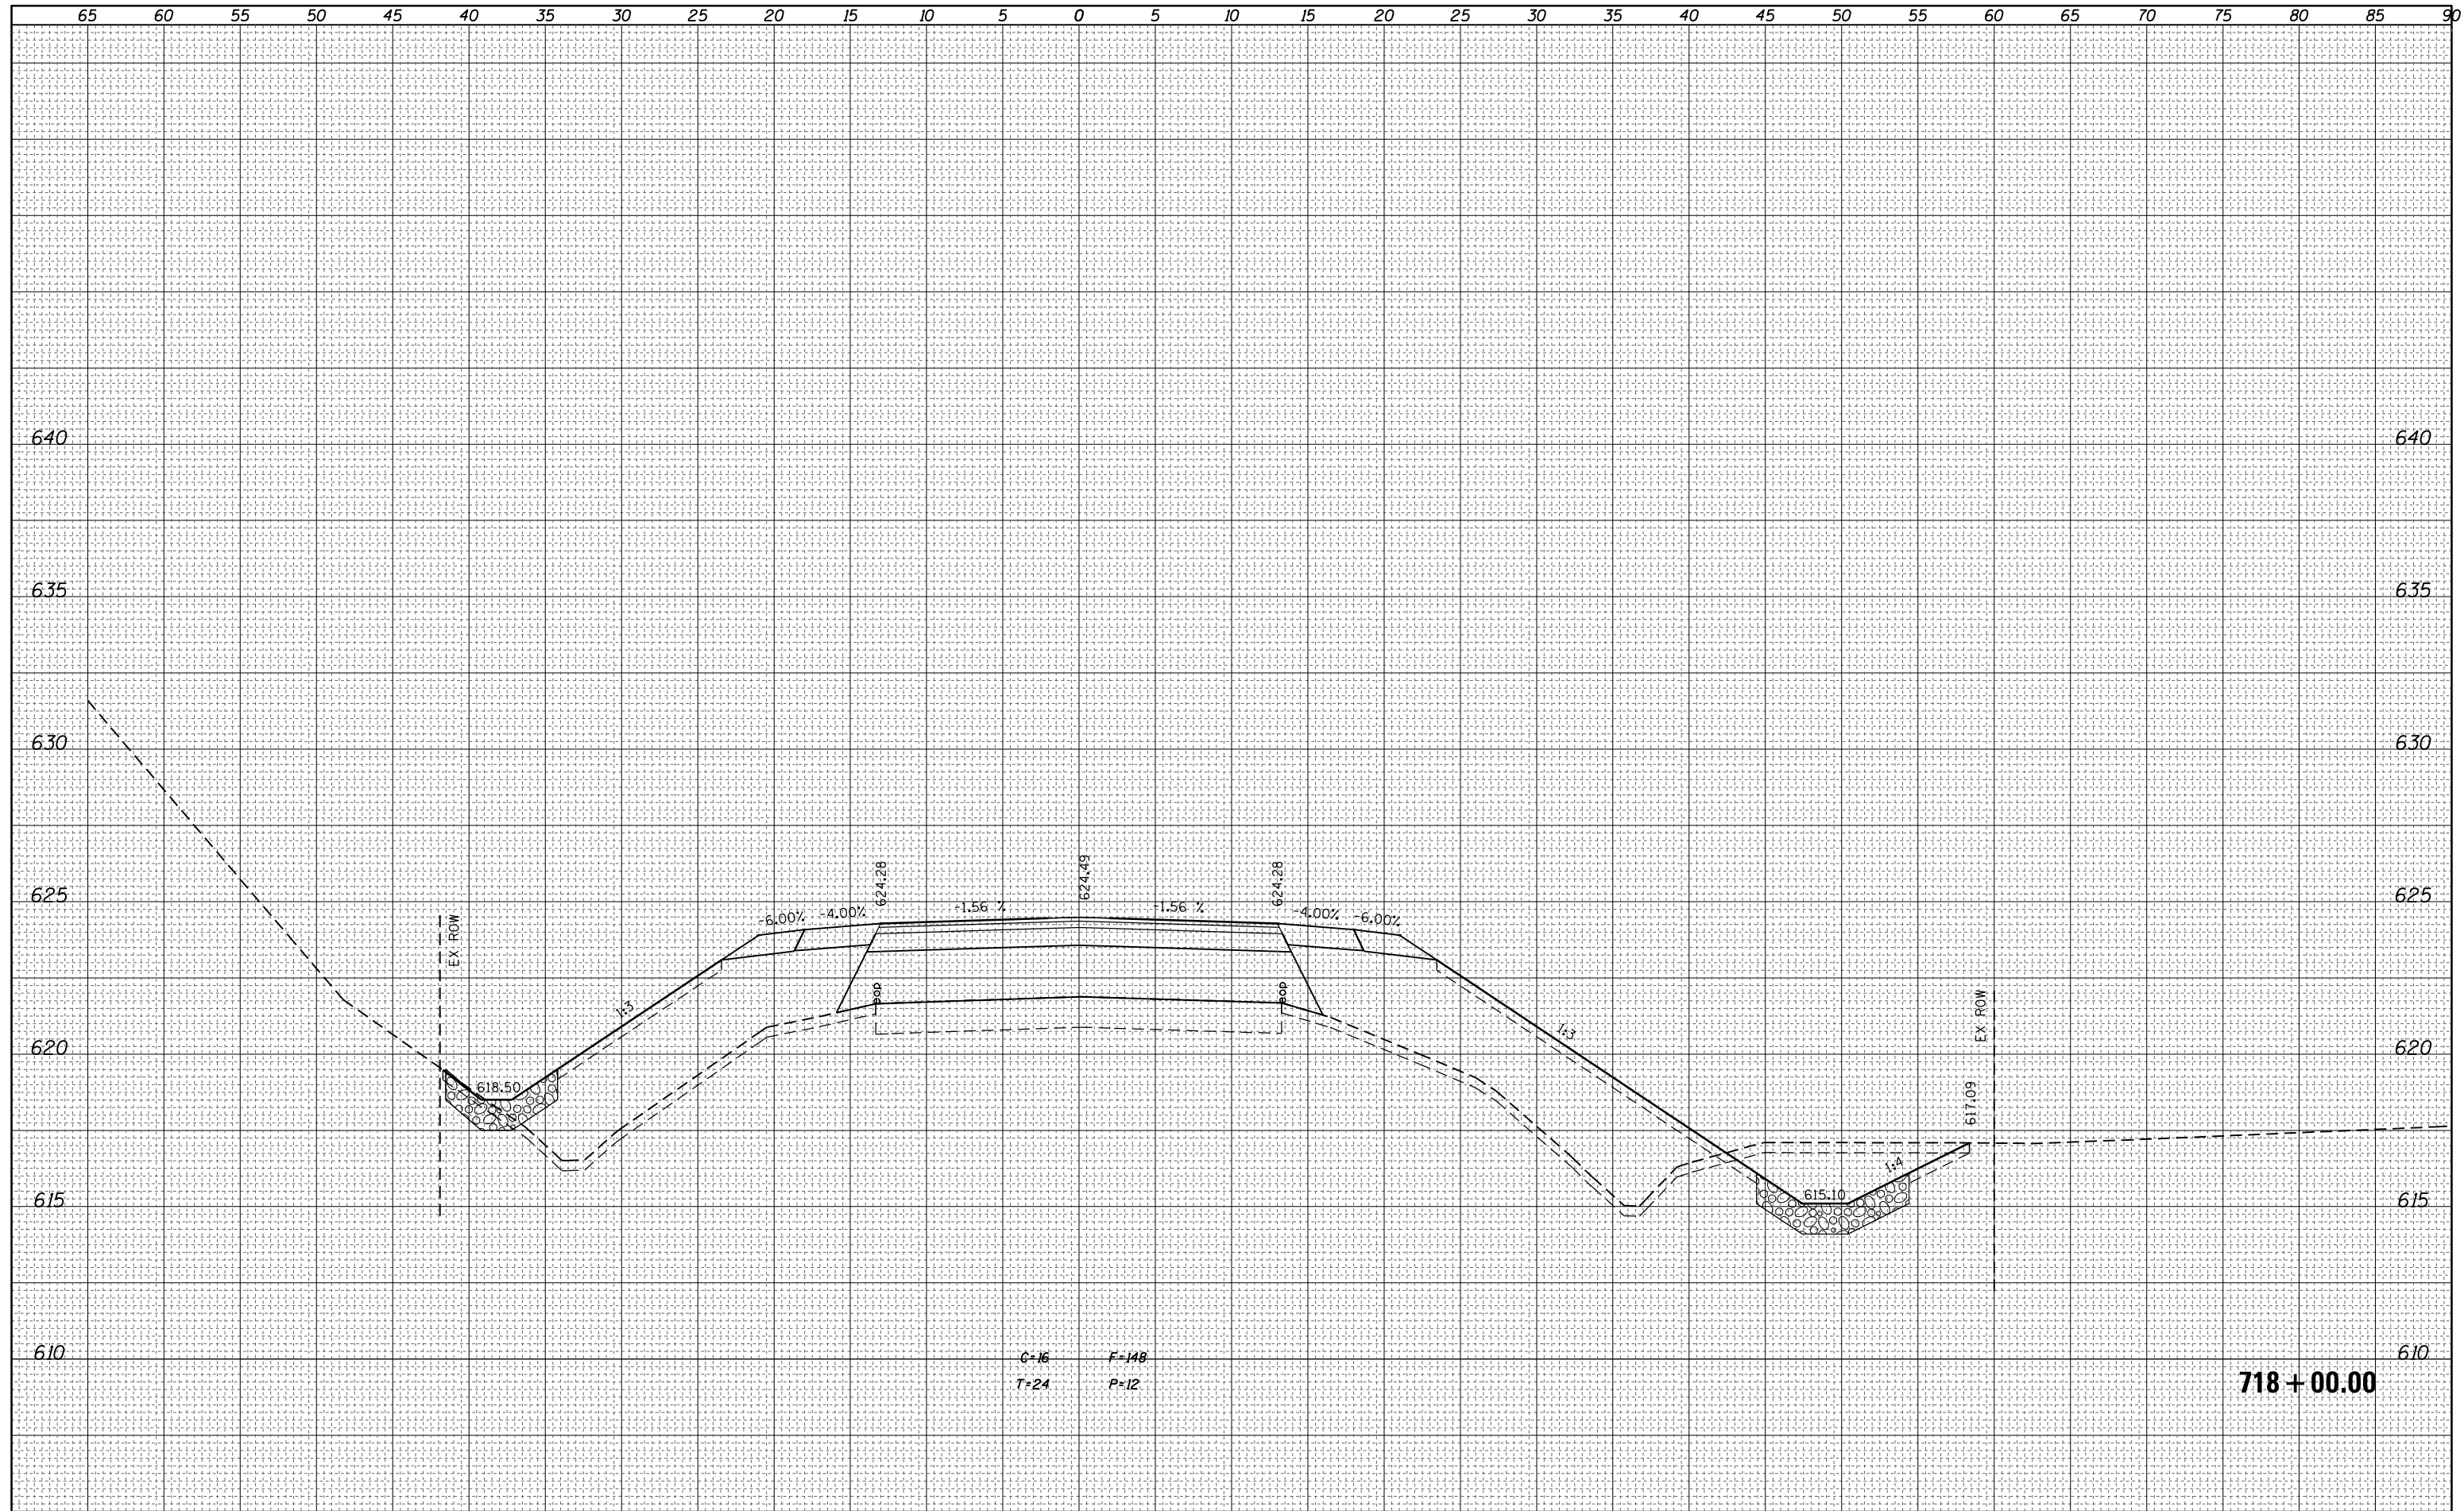

FILE NAME =  
 c:\pw\_work\pwidot\steffenmk\d0117991\0774350-x.sht.dgn

USER NAME = steffenk  
 DESIGNED -  
 DRAWN -  
 CHECKED -  
 DATE -

REVISIED -  
 REVISIED -  
 REVISIED -  
 REVISIED -

REVISIED -  
 REVISIED -  
 REVISIED -  
 REVISIED -

**STATE OF ILLINOIS  
 DEPARTMENT OF TRANSPORTATION**

**CROSS SECTIONS**

SCALE:      SHEET NO.      OF      SHEETS      STA. 718+00.00      TO      STA. 718+00.00

|                    |            |        |                           |           |
|--------------------|------------|--------|---------------------------|-----------|
| F.A.P. RTE.        | SECTION    | COUNTY | TOTAL SHEETS              | SHEET NO. |
| 749                | (122BR)B-1 | Coles  | 60                        | 58        |
| CONTRACT NO. 74350 |            |        | ILLINOIS FED. AID PROJECT |           |