


STATE OF ILLINOIS
DEPARTMENT OF TRANSPORTATION

PROJECT NO.	SECTION	SHEET	TOTAL SHEETS
10-1-023	22BR-7	34	10
DATE	DATE	DATE	DATE

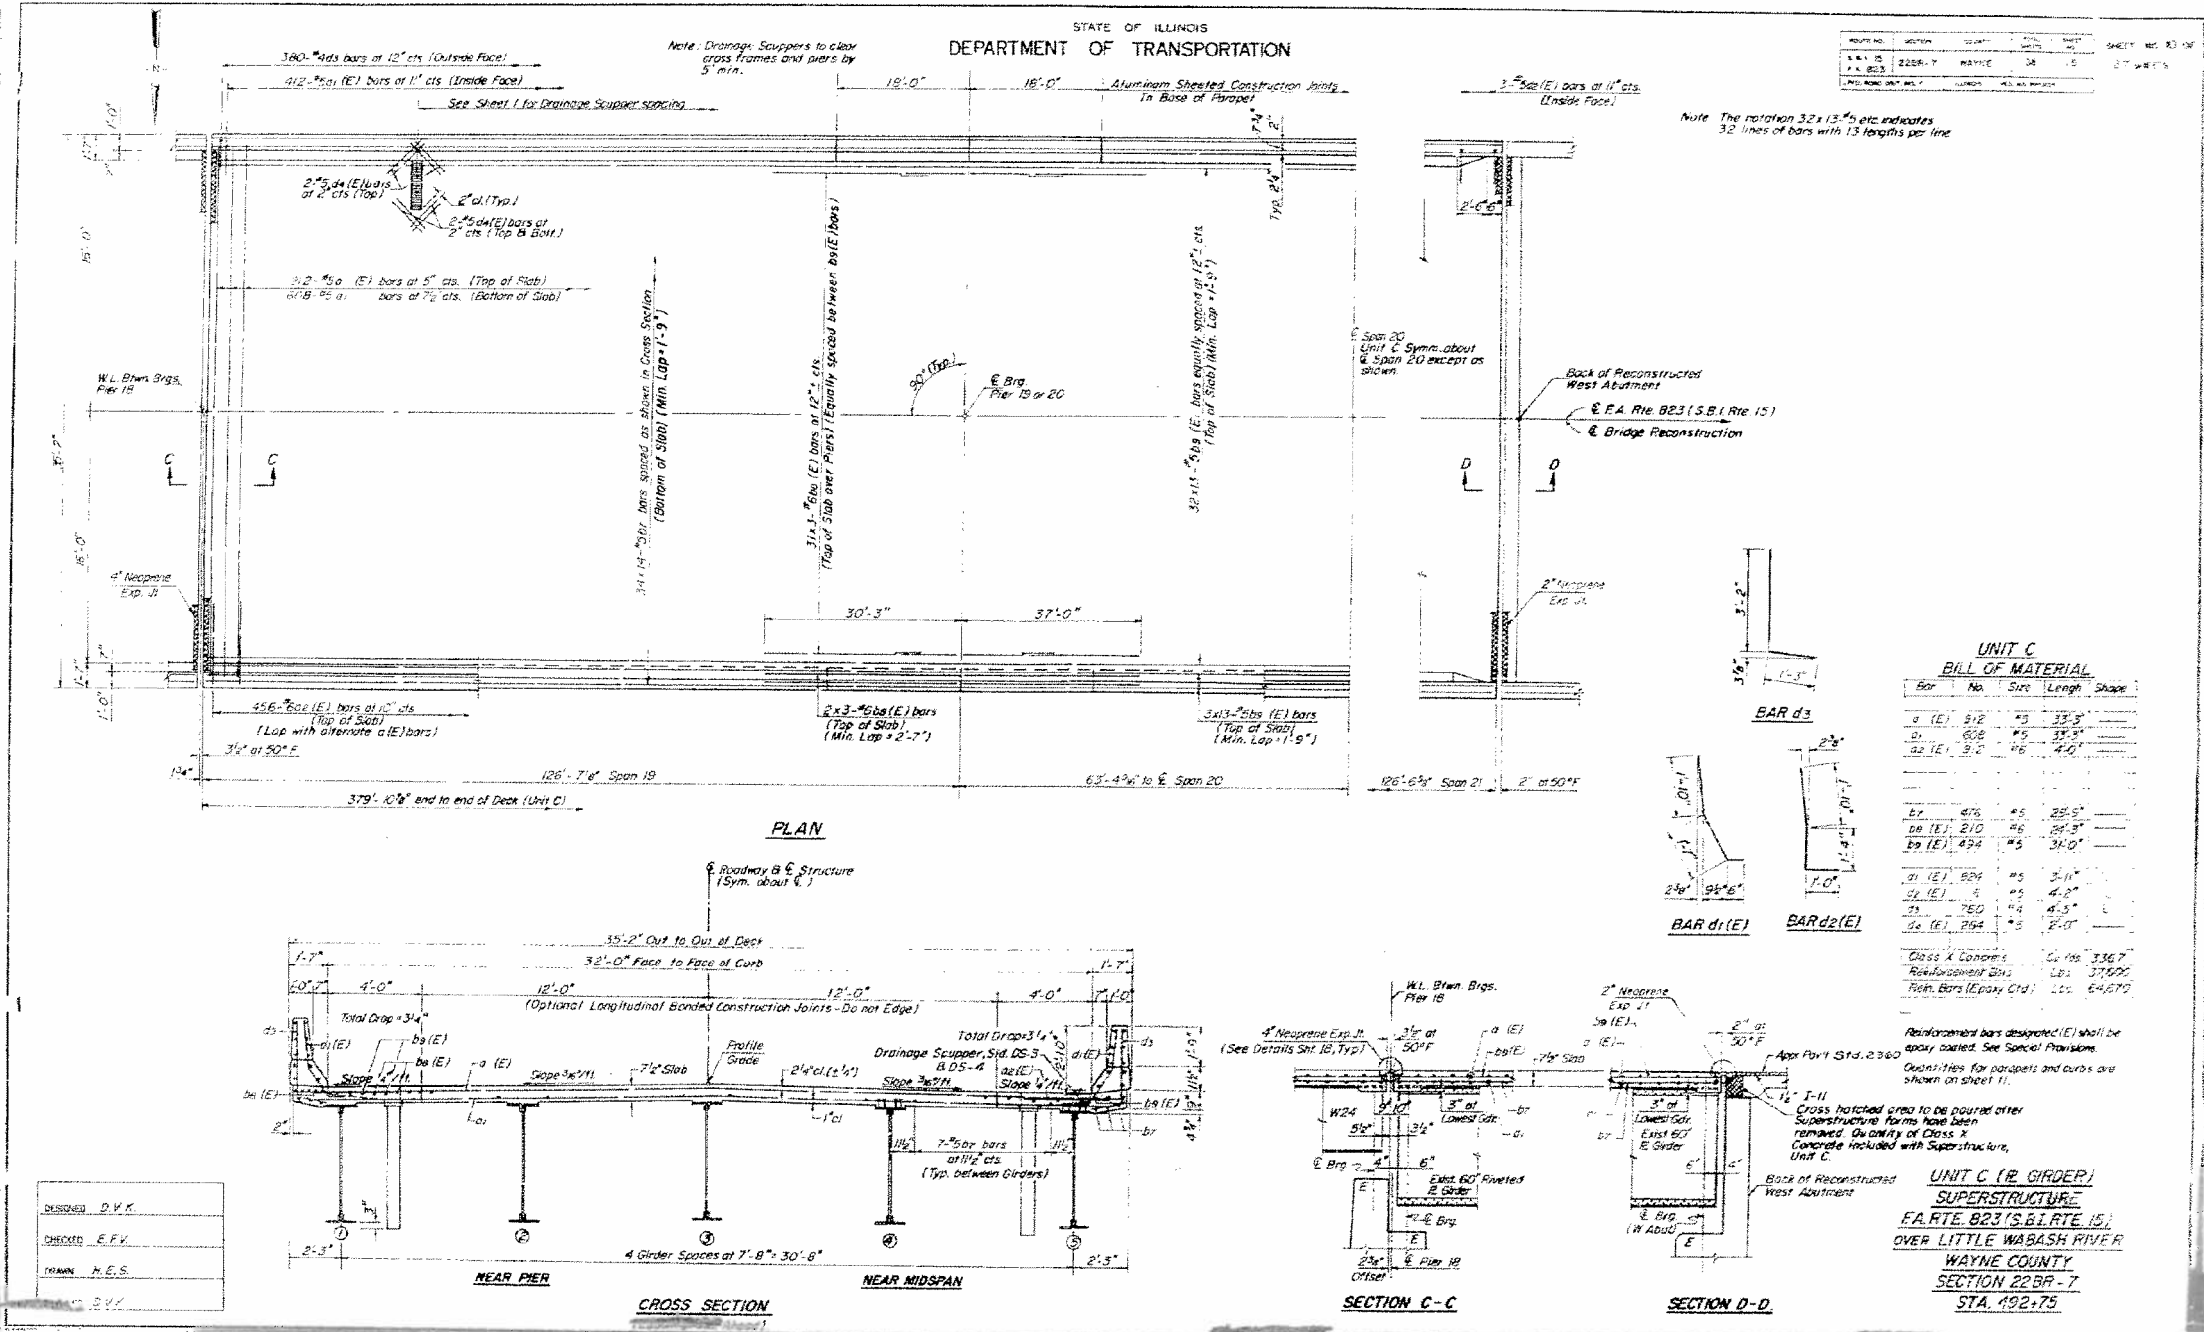

DESIGNED	D.V.K.
CHECKED	E.F.V.
DRAWN	H.E.S.
DATE	D.V.K.