


STATE OF ILLINOIS
DEPARTMENT OF TRANSPORTATION

DATE	BY	CHECKED	SCALE	SHEET NO.
8/5/2014	EFV	SEP	N/A	15

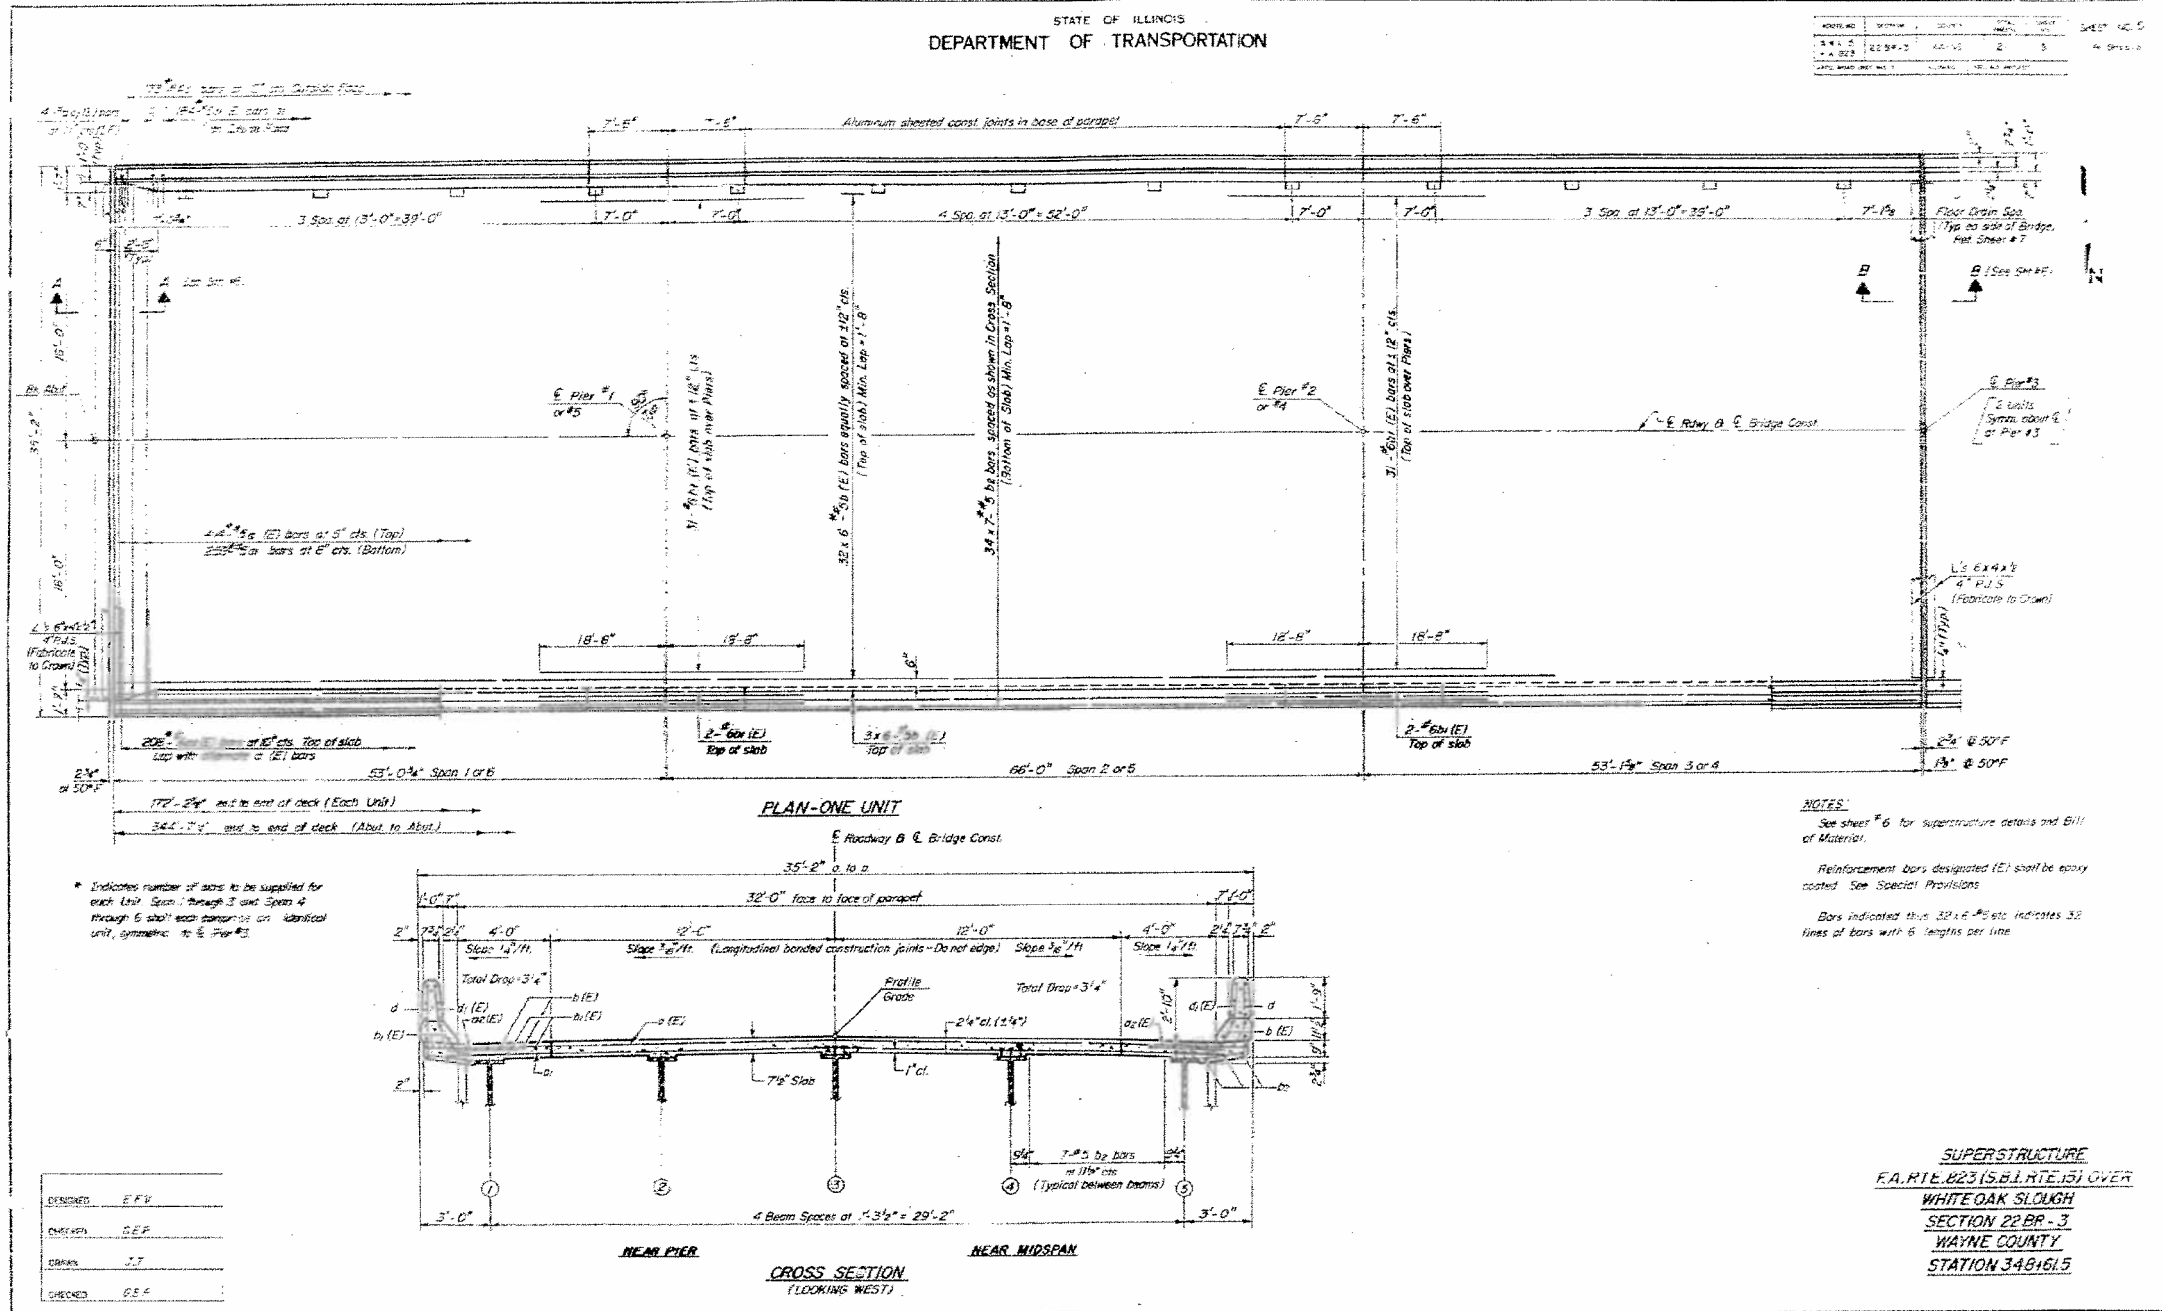

NOTES:
See sheet # 6 for superstructure details and Bill of Material.
Reinforcement bars designated (E) shall be epoxy coated. See Special Provisions.
Bars indicated thus: 32 x 6 #5 indicates 32 lines of bars with 6 lengths per line.

* Indicates number of bars to be supplied for each Unit. Spans 1 through 3 and Spans 4 through 6 shall each comprise an identical unit, symmetric to E Pier #3.

DESIGNED	EFV
CHECKED	SEP
DRAWN	J.T.
CHECKED	SEP