


DETOUR PLAN SHEETS
 LANE CLOSURE & SIGN MODIFICATION PLAN SHEETS

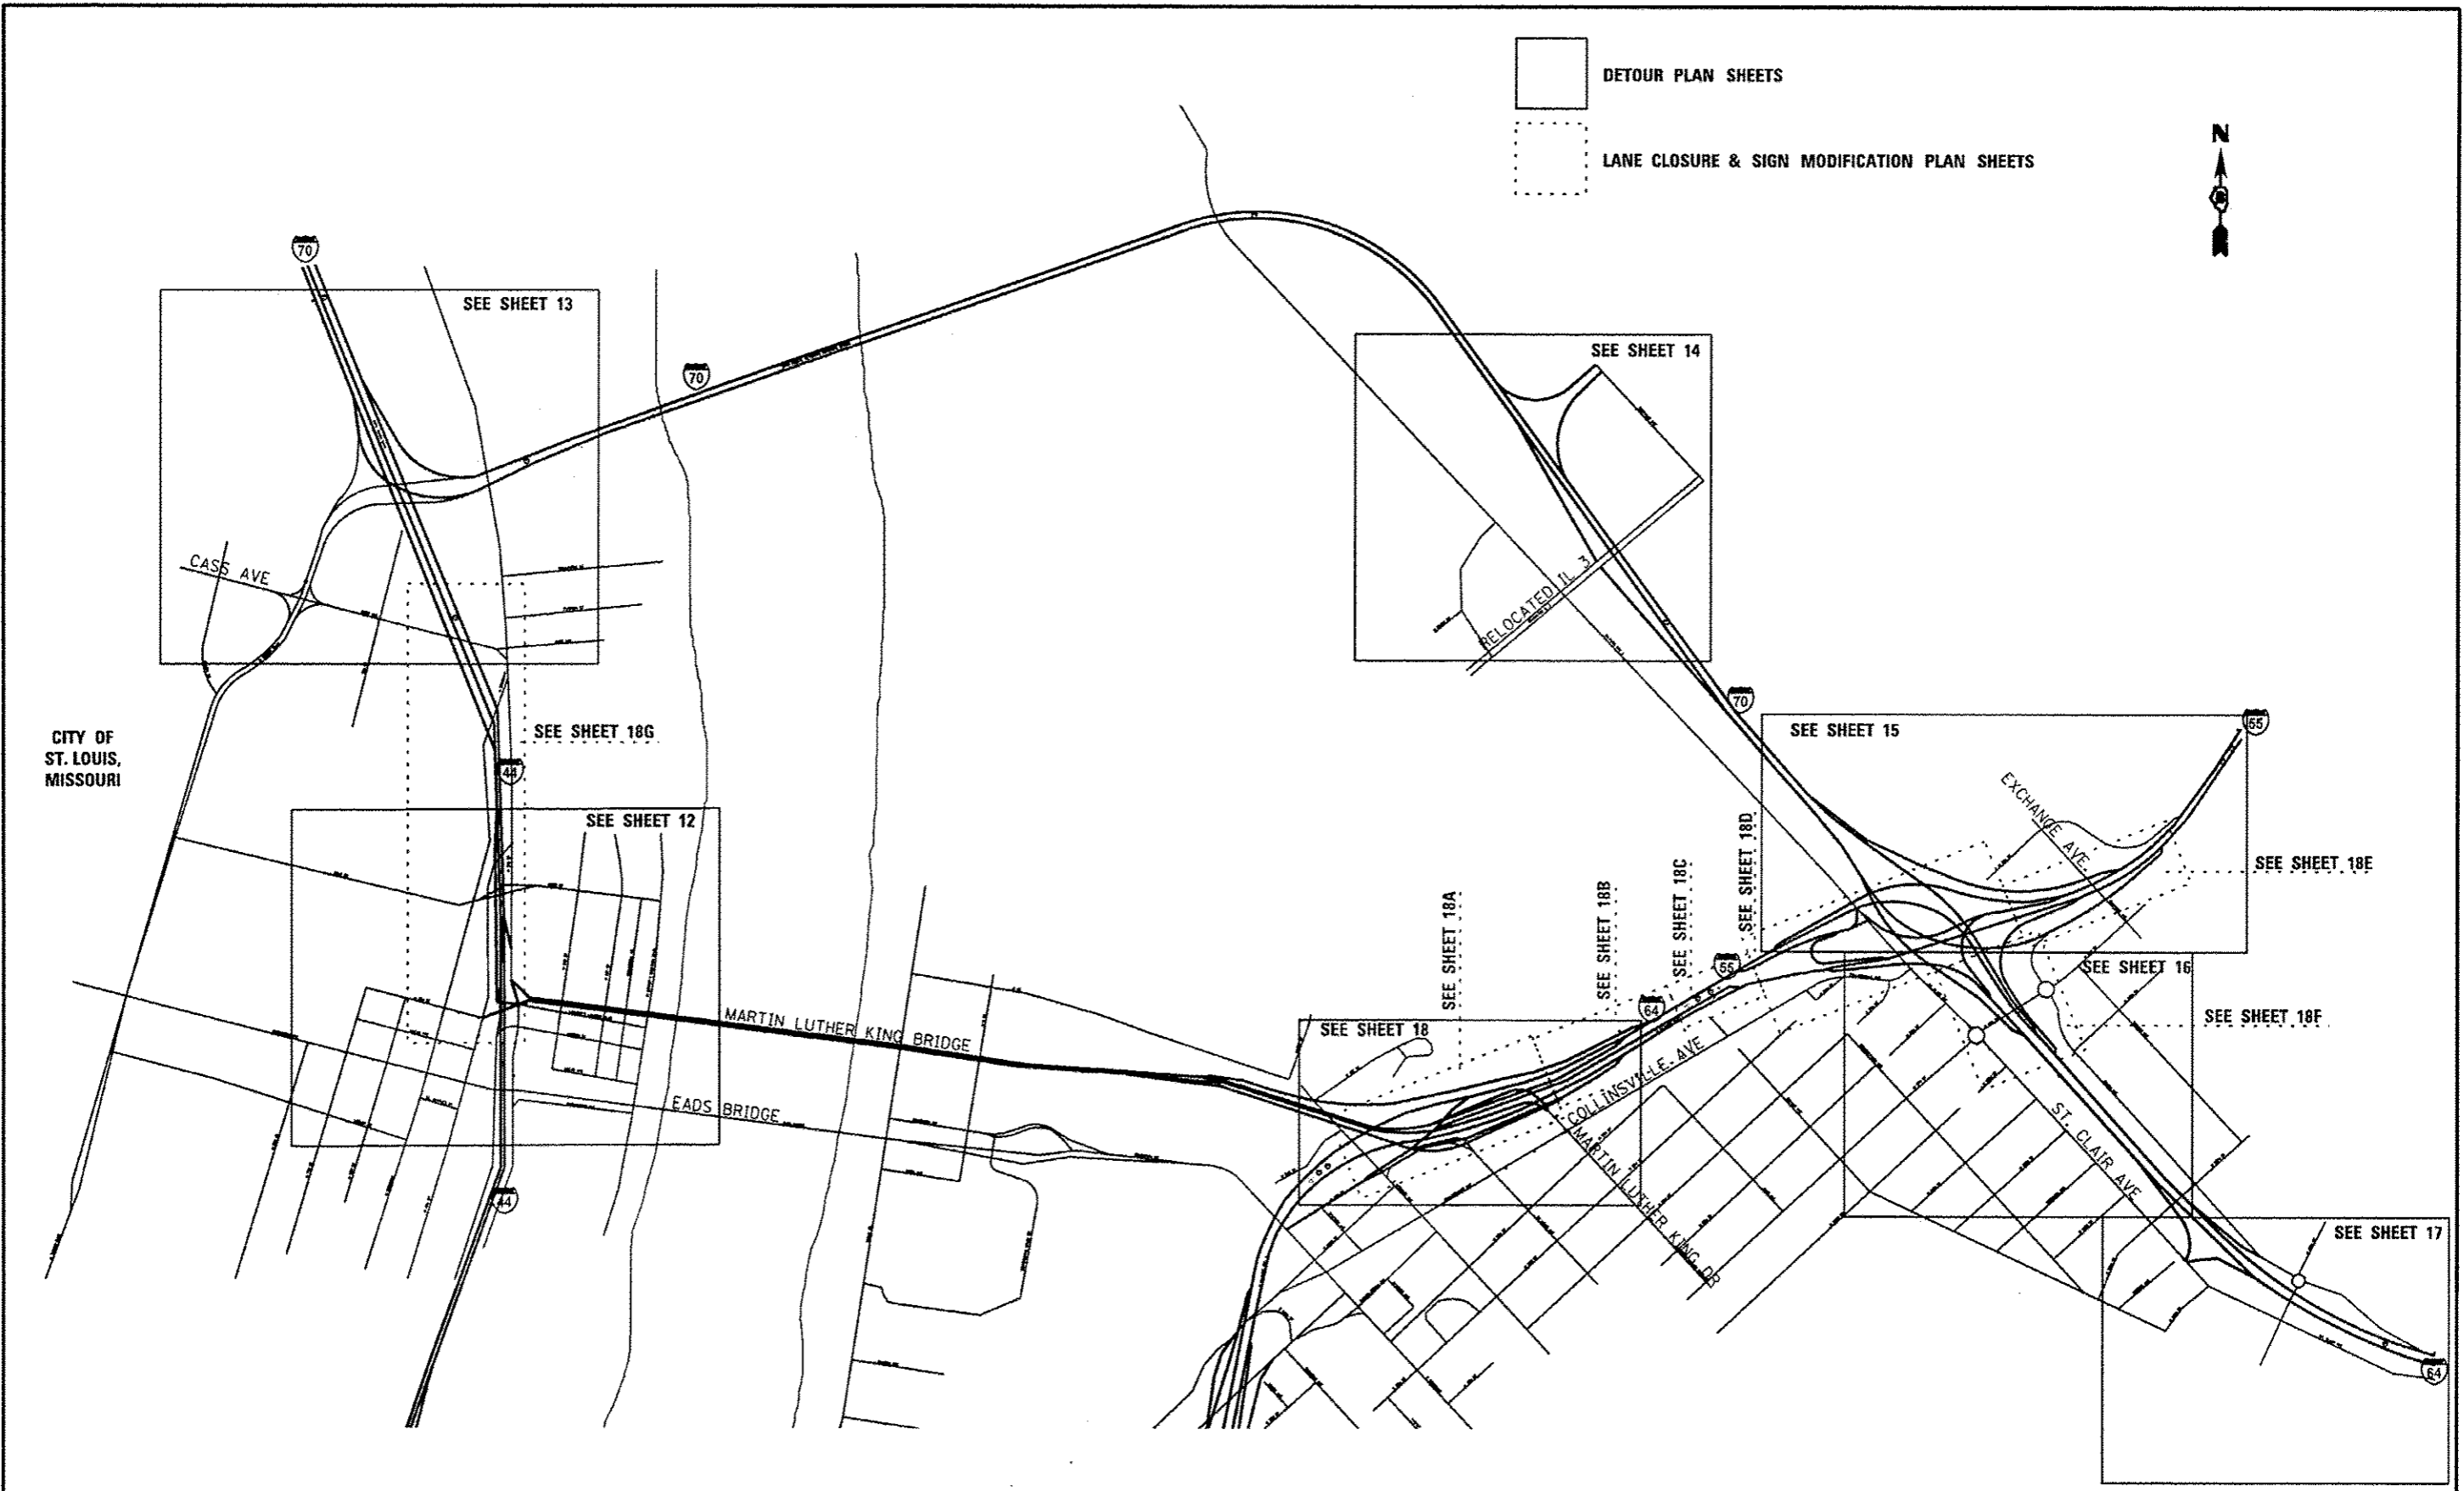

NOT TO SCALE

FILE NAME *	USER NAME * haydend	DESIGNED -	REVISED -
as\pe_work\p\p\dat\haydend\10452153\10876	87-ahs-a-tagimg.dgn	DRAWN -	REVISED -
	PLOT SCALE * 100.0000 1/16"	CHECKED -	REVISED -
	PLOT DATE * 9/26/2014	DATE -	REVISED -

STATE OF ILLINOIS
DEPARTMENT OF TRANSPORTATION

TRAFFIC CONTROL PROTECTION PLAN
KEY MAP
 SCALE: _____ SHEET NO. 1 OF 20 SHEETS STA. _____ TO STA. _____

F.A.P. RTE.	SECTION	COUNTY	TOTAL SHEETS	SHEET NO.
799	1BR, DRS-2	ST. CLAIR	156	7
FED. ROAD DIST. NO. _____				ILLINOIS FED. AID PROJECT

CONTRACT NO. 76B03