


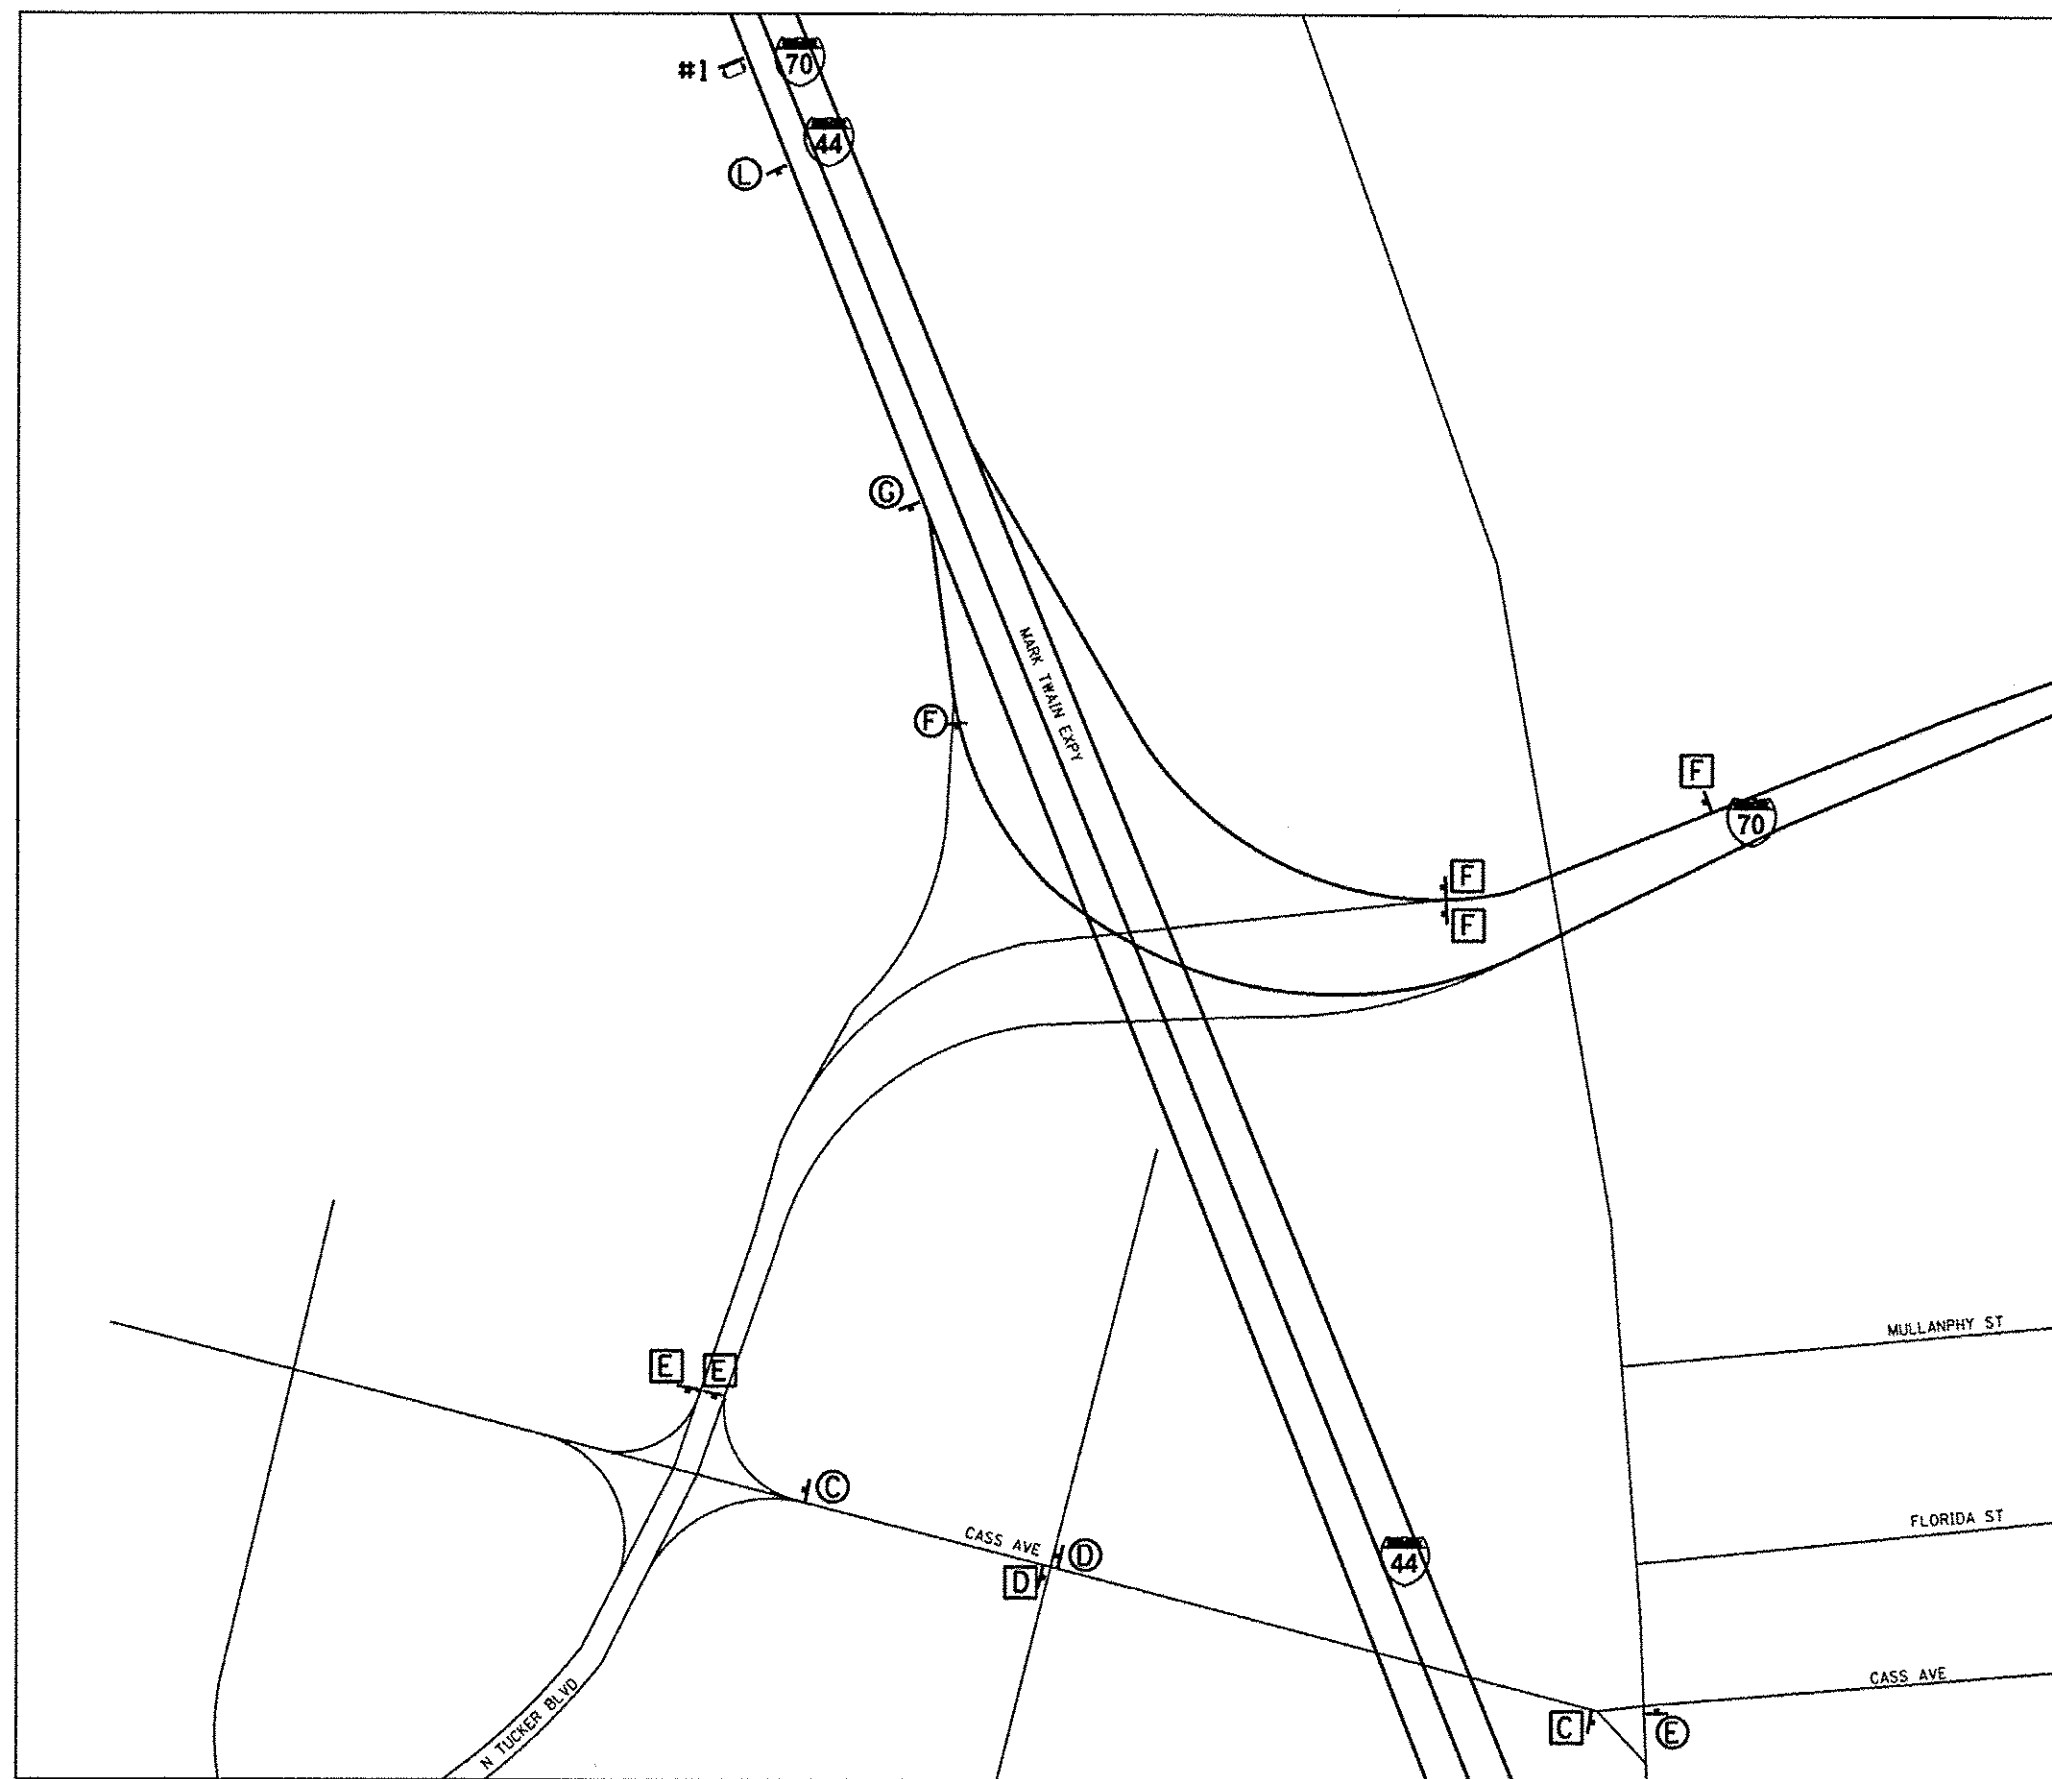

NOT TO SCALE



LEGEND:

 SIGN

1 TYPE III BARRICADE

 CHANGEABLE MESSAGE SIGN

○ EASTBOUND DETOUR SIGNING

☐ WESTBOUND DETOUR SIGNING

FILE NAME :

```
USER NAME = haydend
```

DESIGNED -

REVISÉ -

culprits work to provide they send idms321531081

76183-ent-staging.dgn

DRAWN

REVISÉ

PLOT SCALE = 100,0000' / in

CHECKED -

REVISÉ

**STATE OF ILLINOIS
DEPARTMENT OF TRANSPORTATION**

TRAFFIC CONTROL PROTECTION PLAN
DETOUR PLAN SHEET 2

SCALE: _____	SHEET NO. 7 OF 20 SHEETS	STA. _____ TO STA. _____
--------------	--------------------------	--------------------------

F.A.P. RTE.	SECTION	COUNTY	TOTAL SHEETS	SHEET NO.
799	IBR, DRS-2	ST. CLAIR	156	13
CONTRACT NO. 76803				
FED. ROAD DIST. NO.	ILLINOIS	FED. AID PROJECT		