




CITY OF ST. LOUIS, MISSOURI

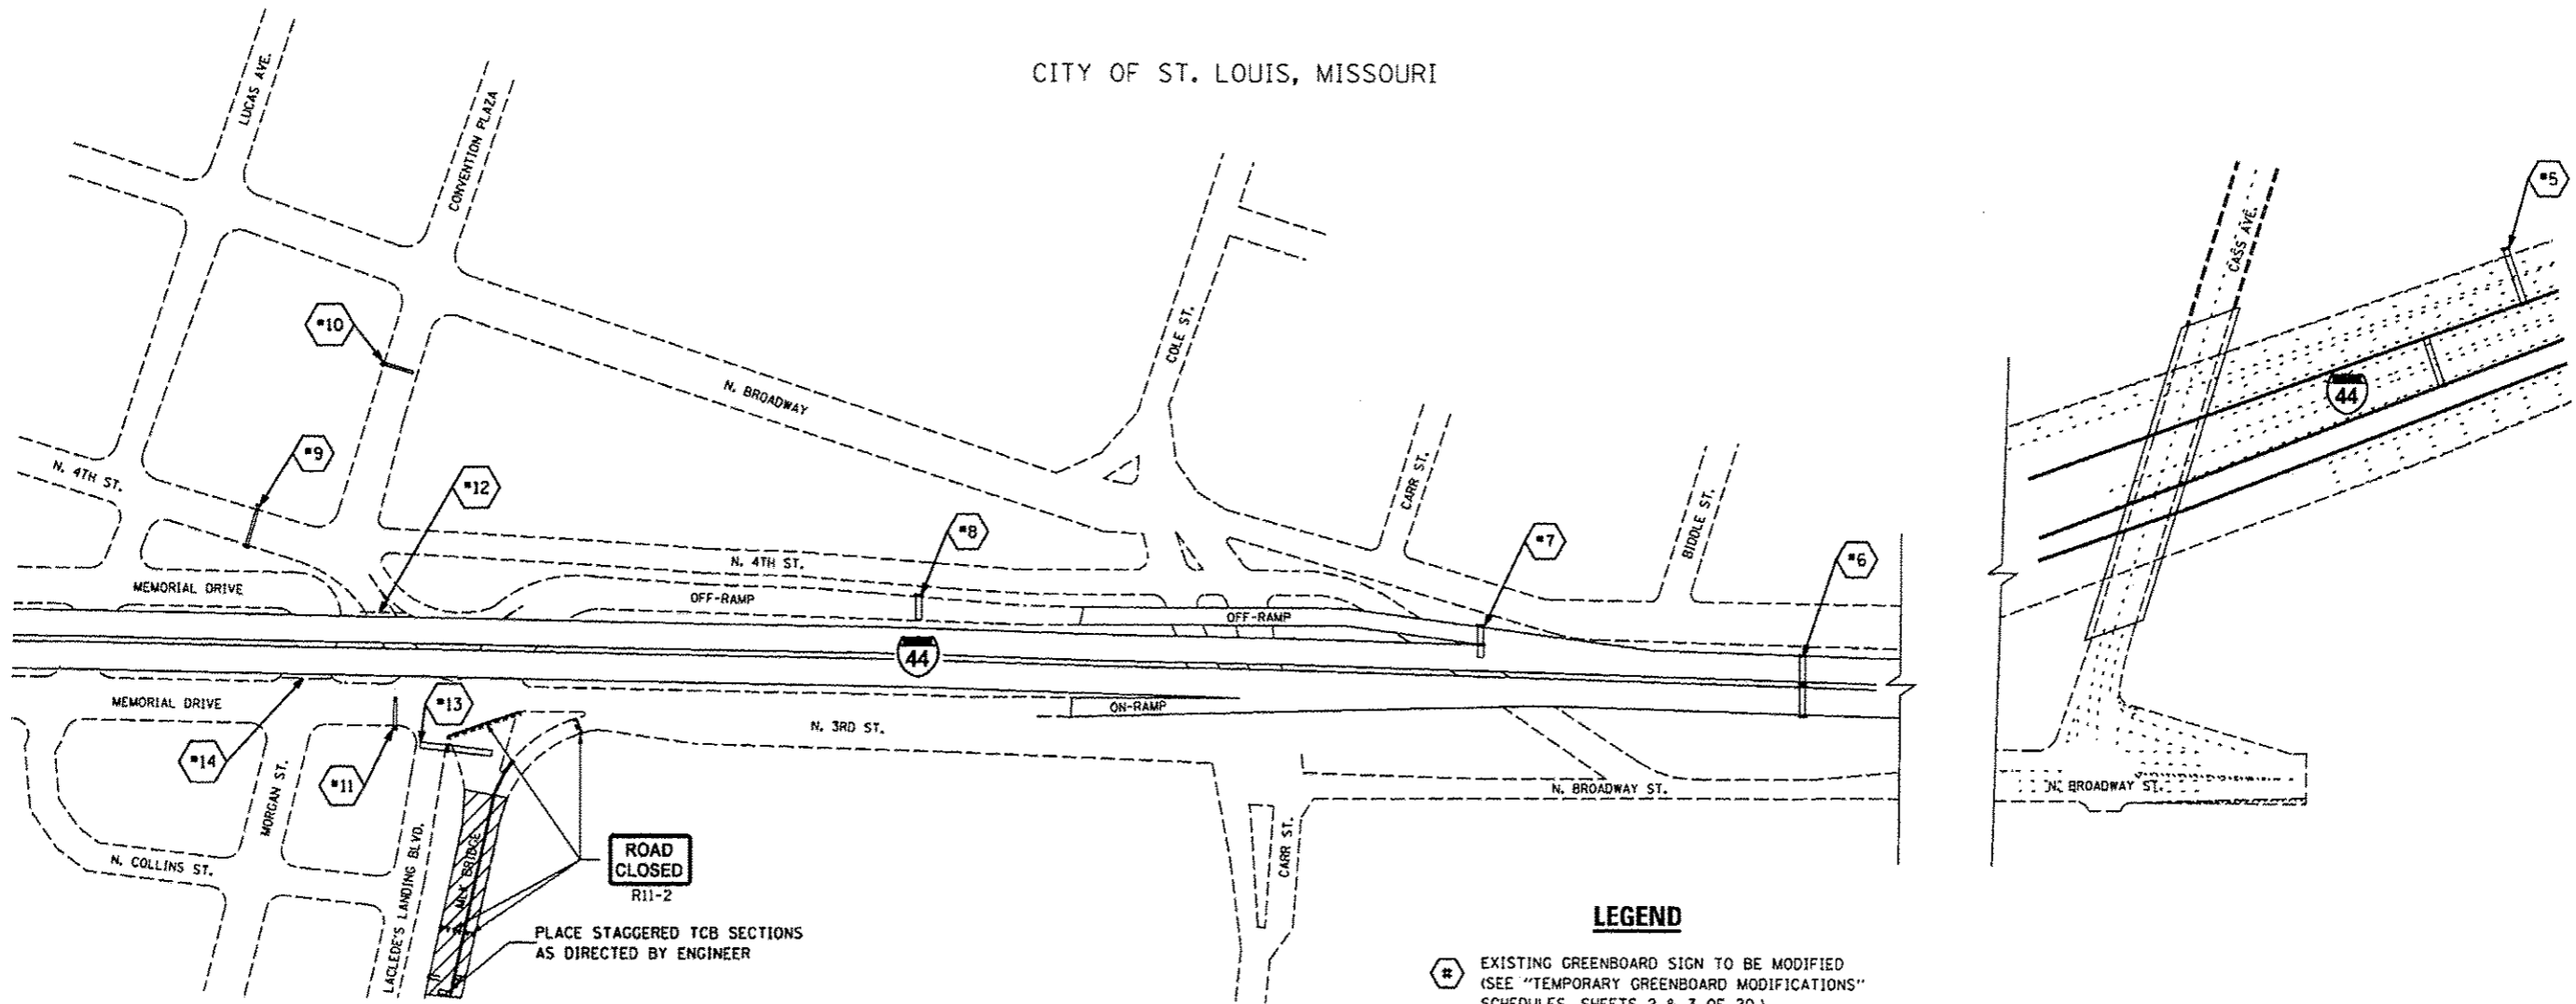

ROAD CLOSED
R11-2
PLACE STAGGERED TCB SECTIONS
AS DIRECTED BY ENGINEER

LEGEND

- # EXISTING GREENBOARD SIGN TO BE MODIFIED (SEE "TEMPORARY GREENBOARD MODIFICATIONS" SCHEDULES, SHEETS 2 & 3 OF 20.)
- [Hatched Box] WORK AREA
- [T-shaped Symbol] SIGN
- [Barricade Symbol] TYPE II BARRICADE WITH STEADY BURN MONODIRECTIONAL LIGHT
- [Drum Symbol] DRUM WITH STEADY BURN MONODIRECTIONAL LIGHT
- [Barricade Symbol] TYPE III BARRICADE W/ TYPE A FLASHING LIGHTS
- [Solid Line] EXISTING CONCRETE BARRIER
- [Dashed Line] TEMPORARY CONCRETE BARRIER
- [Dotted Line] TEMPORARY IMPACT ATTENUATOR
- [Arrow] DIRECTION OF TRAFFIC
- [Dashed Line] EXISTING PAVEMENT MARKING
- [Solid Line] TEMPORARY PAVEMENT MARKING

FILE NAME *	USER NAME * haydend	DESIGNED -	REVISED -
ca:\pwork\psidat\haydend\dms521531\0876	03-04-14-staging-lane-closure.dgn	DRAWN -	REVISED -
	PLOT SCALE * 100.0000 / in.	CHECKED -	REVISED -
	PLOT DATE * 9/26/2014	DATE -	REVISED -

STATE OF ILLINOIS
DEPARTMENT OF TRANSPORTATION

TRAFFIC CONTROL PROTECTION PLAN
EXISTING SIGN MODIFICATION PLAN

SCALE: N.T.S. SHEET NO. 19 OF 20 SHEETS STA. _____ TO STA. _____

F.A.P. RTE.	SECTION	COUNTY	TOTAL SHEETS	SHEET NO.
799	1BR, DR5-2	ST. CLAIR	156	18C
CONTRACT NO. 76B03				
FED. ROAD DIST. NO. - (ILLINOIS) FED. AID PROJECT				