


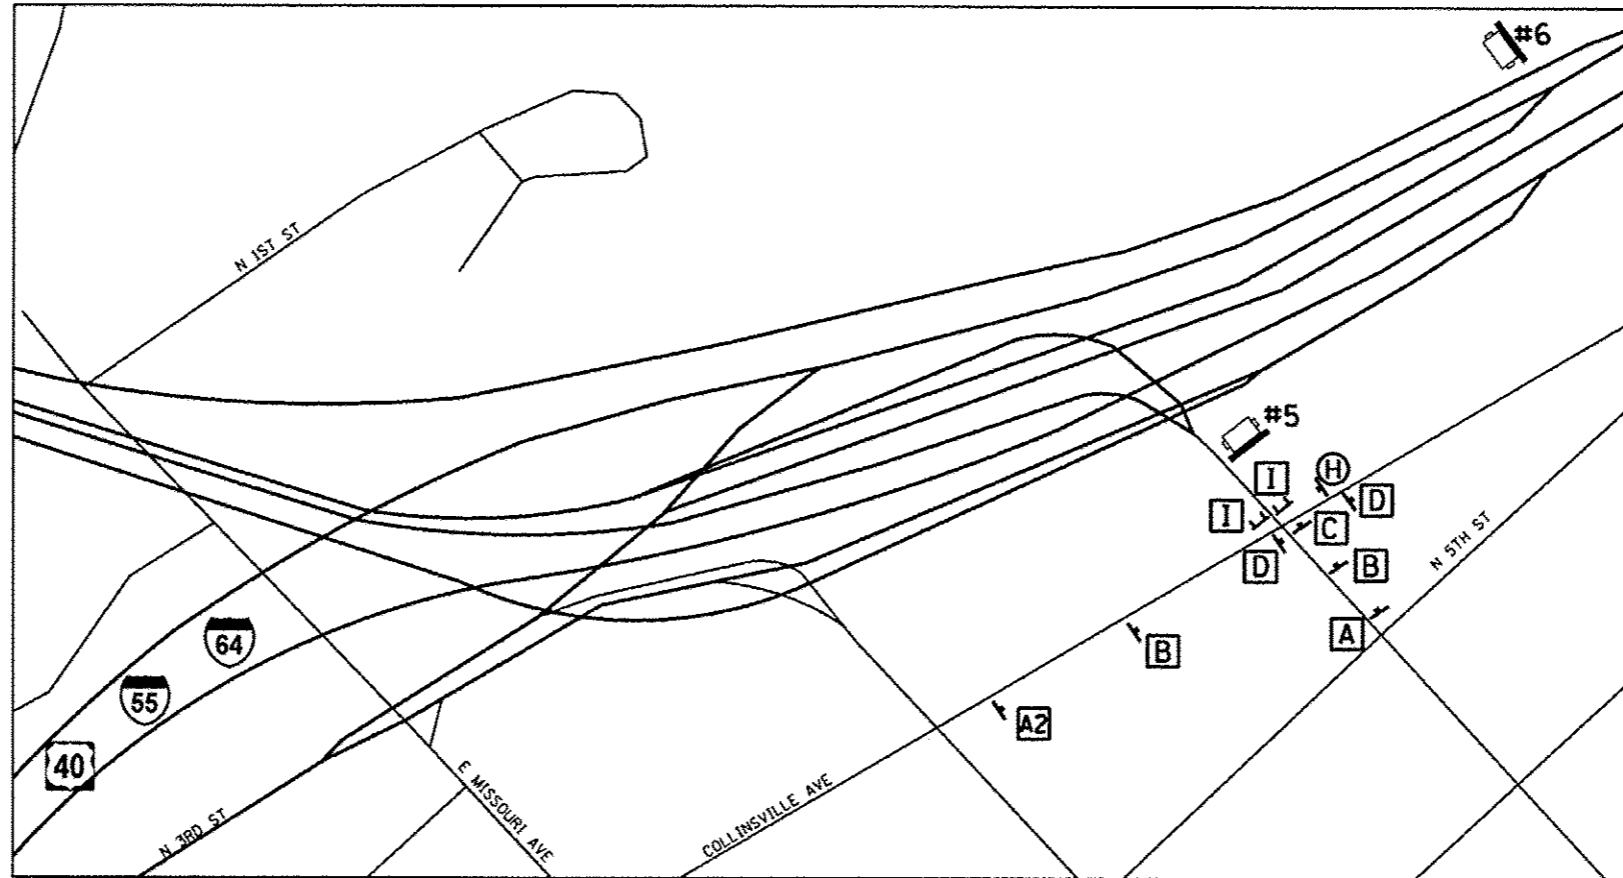

- LEGEND:
- SIGN
  - TYPE III BARRICADE
  - CHANGEABLE MESSAGE SIGN
  - EASTBOUND DETOUR SIGNING
  - WESTBOUND DETOUR SIGNING



NOT TO SCALE

FILE NAME *	USER NAME * hayden	DESIGNED -	REVISED -	<b>STATE OF ILLINOIS DEPARTMENT OF TRANSPORTATION</b>	<b>TRAFFIC CONTROL PROTECTION PLAN DETOUR PLAN SHEET 7</b>		F.A.P. RTE.	SECTION	COUNTY	TOTAL SHEETS	SHEET NO.	
ca:\p\work\101101\Hayden\101101\101101.dwg	83-ehk's tagging.dgn	DRAWN -	REVISED -		SCALE: _____	SHEET NO. 12 OF 20 SHEETS	STA. _____	TO STA. _____	799	IBR, DRS-2	ST. CLAIR	156 18
	PLOT SCALE * 100.0000' / 1" =	CHECKED -	REVISED -						<b>CONTRACT NO. 76803</b>			
	PLOT DATE * 9/26/2014	DATE -	REVISED -						FED. ROAD DIST. NO. - ILLINOIS FED. AID PROJECT			