



Deck Slab Begins
Sta. 23+13.25

Match Line
Sta. 28+15.24

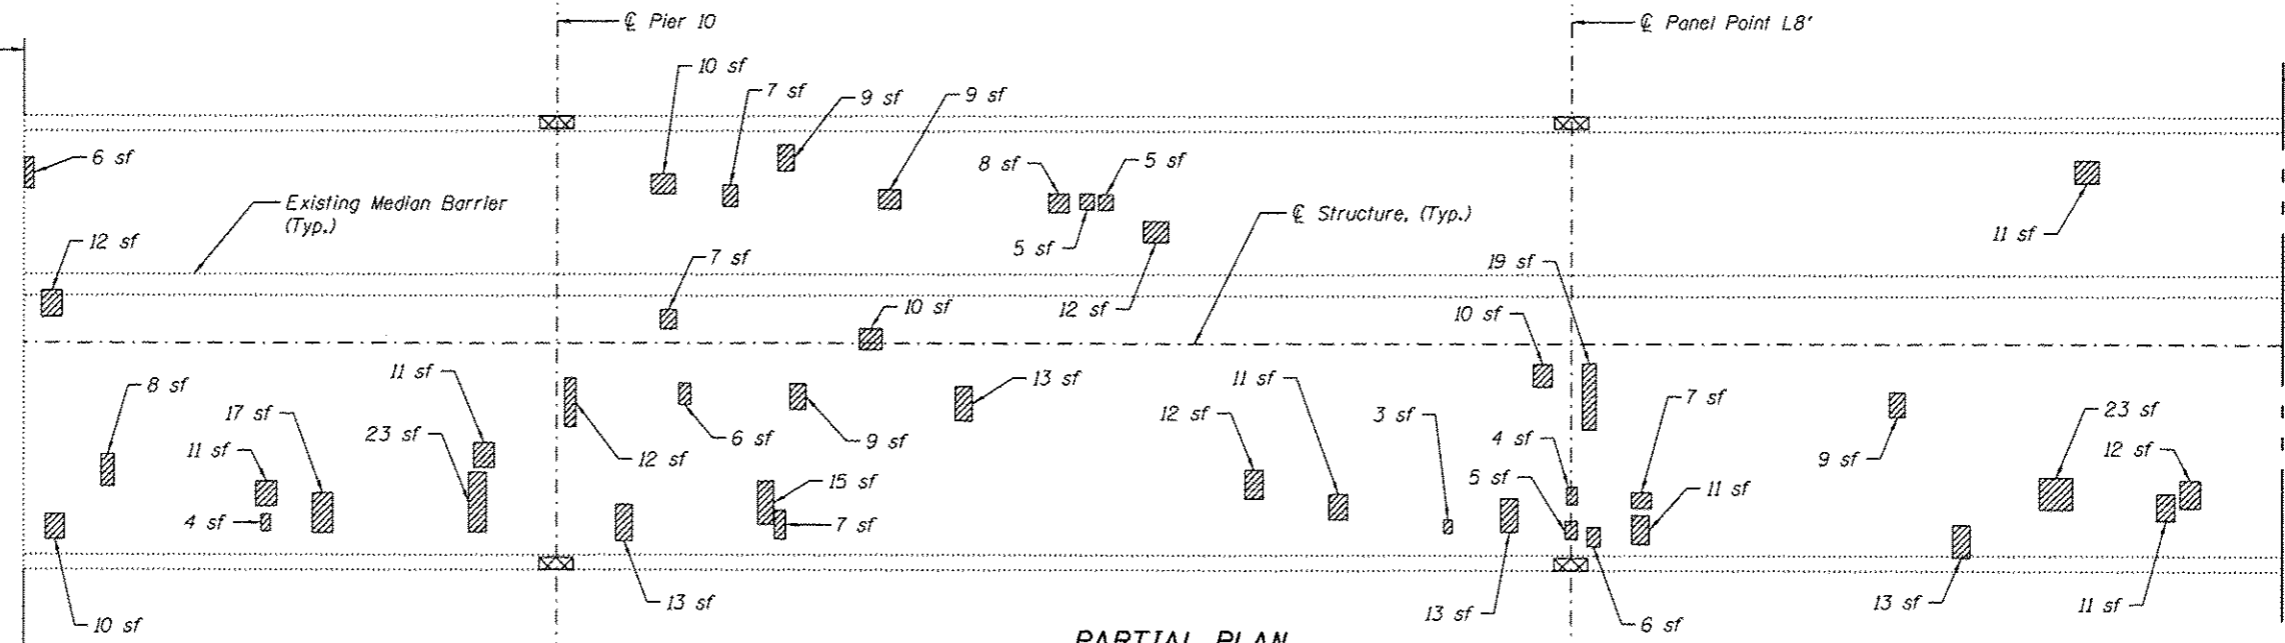

PARTIAL PLAN
(Partial Span 10 and 11)

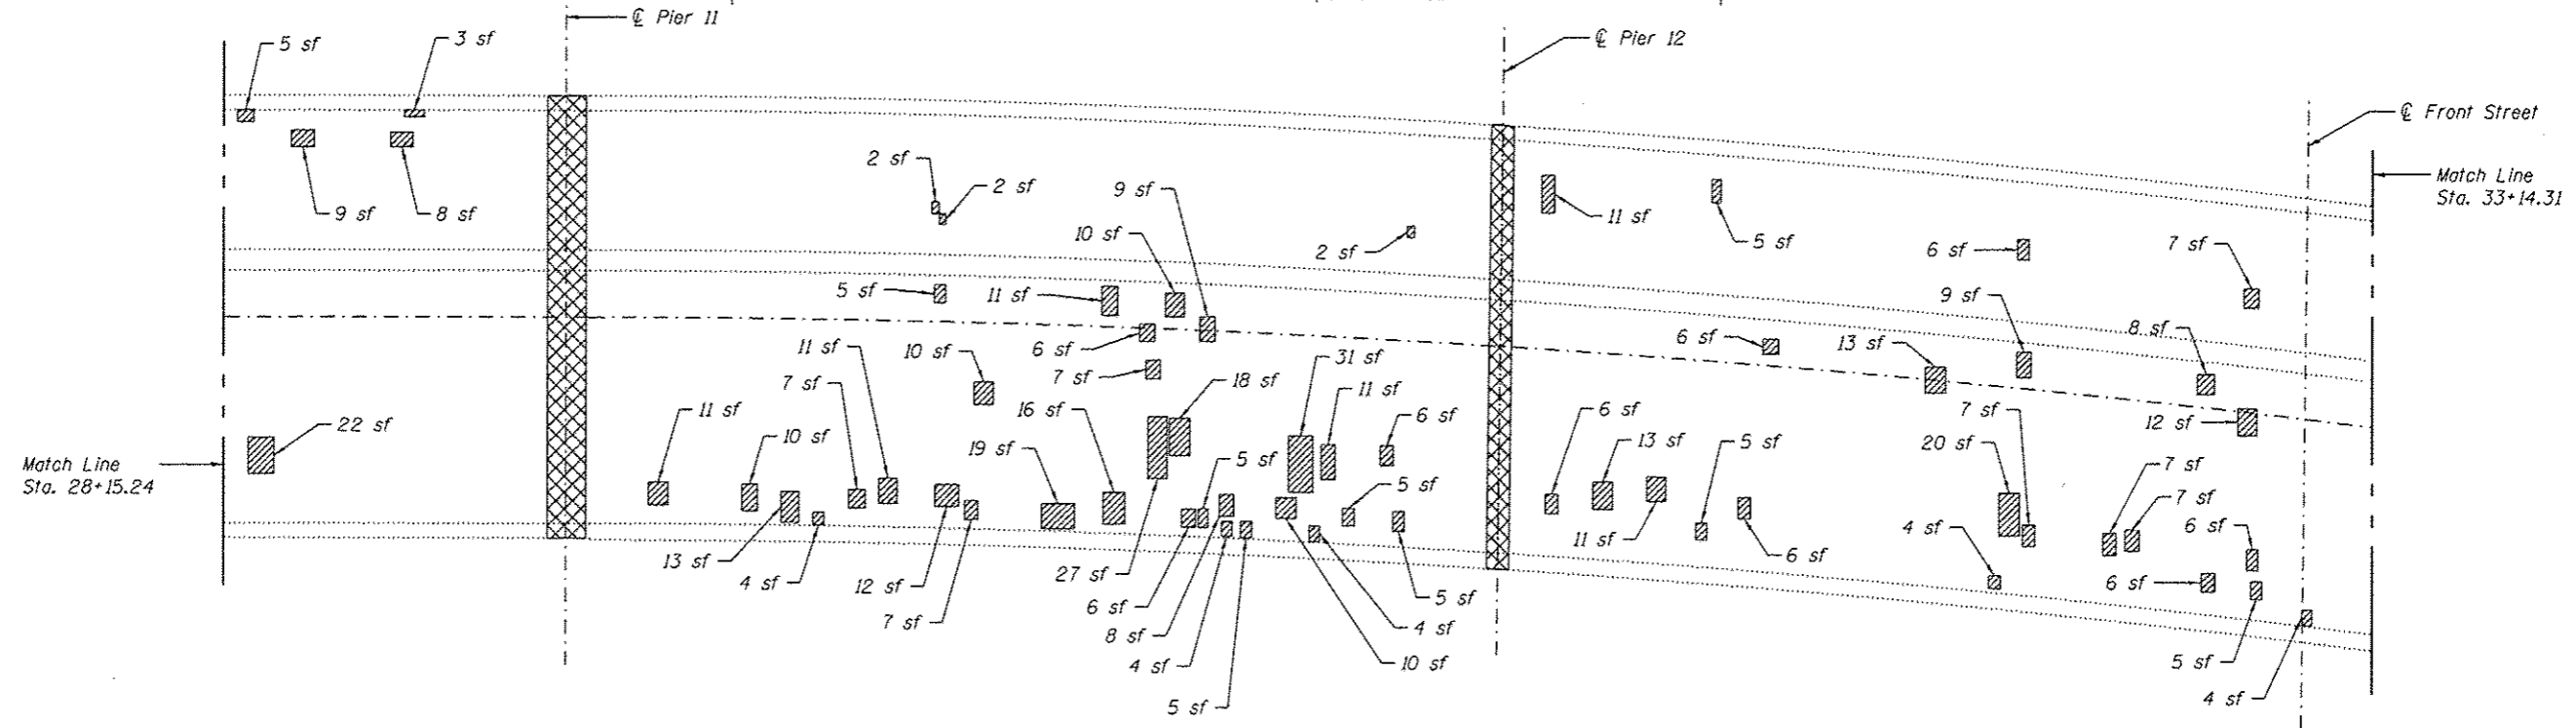

PARTIAL PLAN
(Partial Span 11, Spans 12 and 13)

LEGEND

sf Square Feet

Deck Slab Repair (Partial)

Concrete Removal

Notes:

Repair of the existing deck slab shall include but may not be limited to the areas shown. The actual area to be repaired will be determined by the Engineer at the time of construction. See Sheet S092 of S138 for concrete removal quantities. Bridge deck concrete sealer shall be applied on top and inside surfaces of all concrete barriers and top of slab for entire bridge including grid deck floor system.

BILL OF MATERIAL

ITEM	UNIT	TOTAL
Deck Slab Repair (Partial)	Sq. Yd.	110
Bridge Deck Concrete Sealer	Sq. Ft.	85,886

(Sheet 2 of 3)



USER NAME *	DESIGNED - JJA	REVISED -
FILE NAME *	CHECKED - TBP	REVISED -
PLOT SCALE *	DRAWN - AJF	REVISED -
PLOT DATE *	CHECKED - VPT	REVISED -

STATE OF ILLINOIS
DEPARTMENT OF TRANSPORTATION

CONCRETE DECK REPAIRS
S.N. 082-6001 MLK BRIDGE OVER MISSISSIPPI RIVER

F.A.P. RTE.	SECTION	COUNTY	TOTAL SHEETS	SHEET NO.
799	1BR, ORS-2	ST. CLAIR	156	047
			CONTRACT NO. 76B03	
ILLINOIS FED. AID PROJECT				

SHEET NO. S029 OF S138 SHEETS