



L17'

L16'

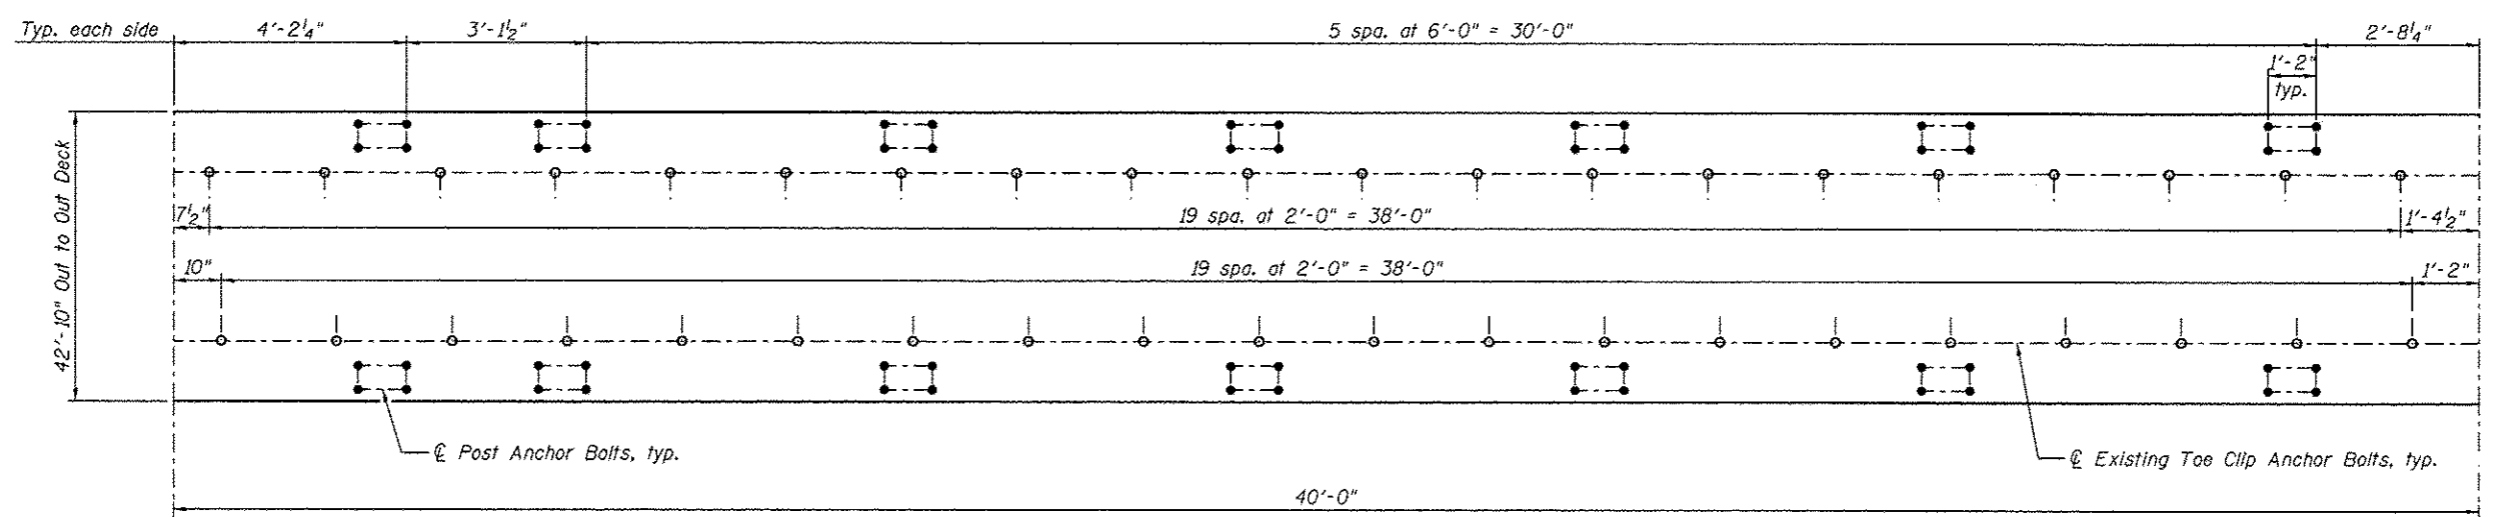

L16'

L15'

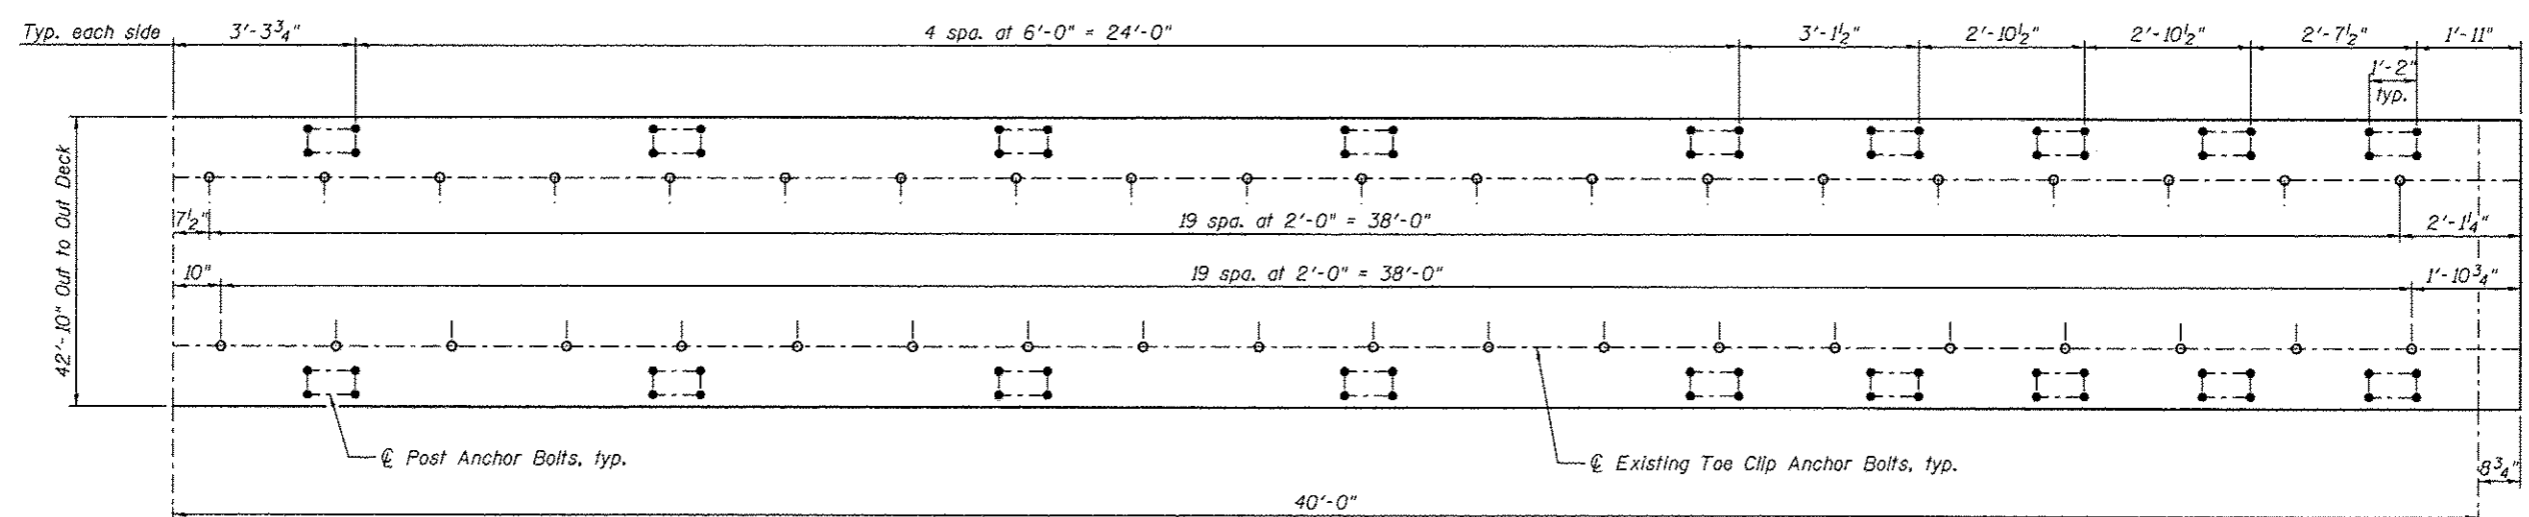

L15'

L14'

**ALUMINUM PARAPET POST ANCHOR BOLT LAYOUT
SPAN 10 - PANEL POINT L17' TO L14'**

Notes:
Layout is suggested. For list of layout constraints see Parapet Post Replacement Procedure at Concrete Deck on sheet S31.
Existing toe clip anchor bolts to remain in place. Spacing shown for information only.
For Parapet Anchorage, see sheet S31.



USER NAME :	DESIGNED - ZJB	REVISED
PLOT SCALE =	CHECKED - YSS	REVISED
PLOT DATE = 03/20/2014	DRAWN - PRC	REVISED
	CHECKED - ZJB	REVISED

STATE OF ILLINOIS
DEPARTMENT OF TRANSPORTATION

MAIN SPANS ALUMINUM PARAPET DETAILS - CONCRETE DECK L17'-L14'
S.N. 082-6001 MLK BRIDGE OVER MISSISSIPPI RIVER

F.A.P. RTE. 799	SECTION 1BR, DRS-2	COUNTY ST. CLAIR	TOTAL SHEETS 156	SHEET NO. 58
ILLINOIS FED. AID PROJECT				