


**TOP FLANGE STRENGTHENING
AT END FLOORBEAM**
(1 Location - Pier 11 Span 12)

Note A:
Field drill holes using existing holes as template.
Remainder of holes may be shop or field drilled.

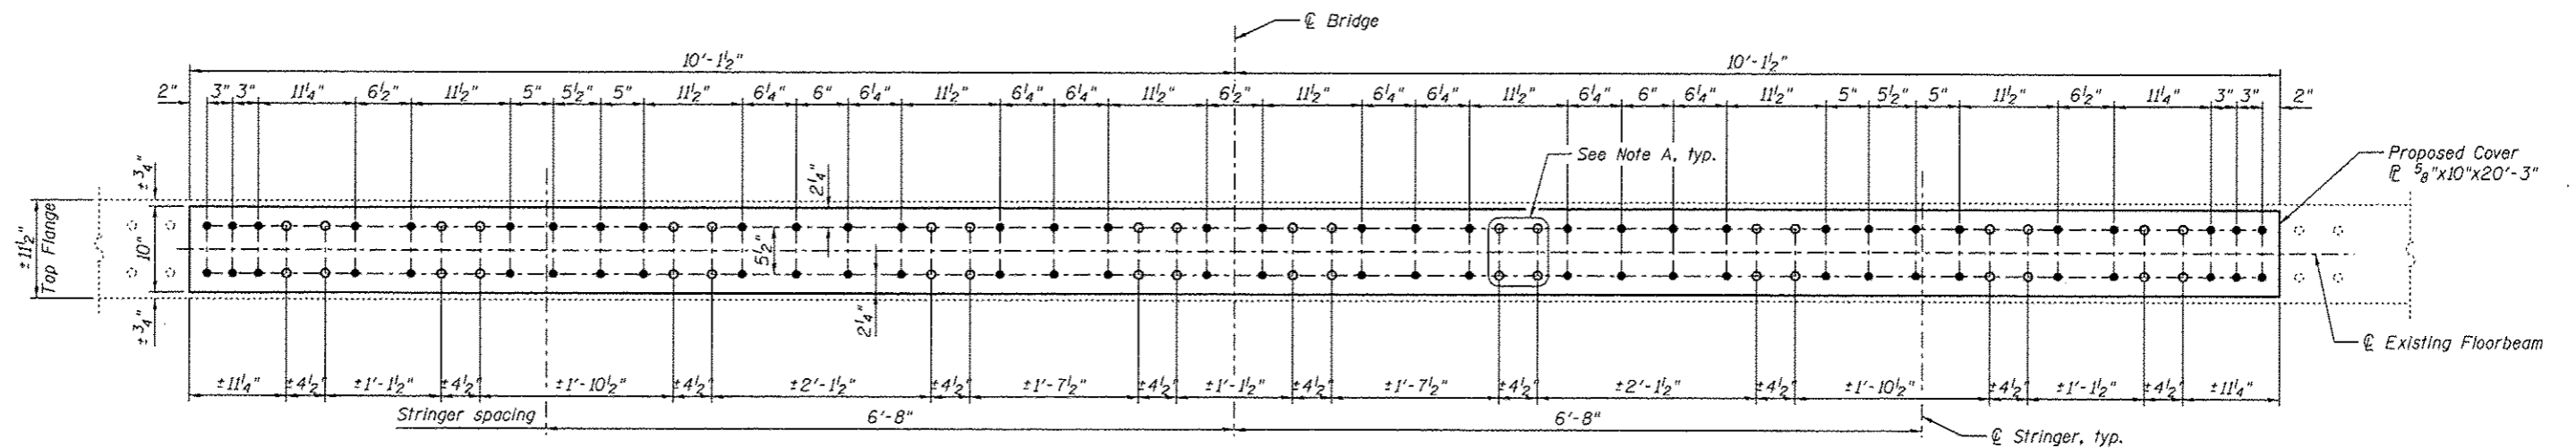

**TOP FLANGE STRENGTHENING
AT END FLOORBEAM**
(1 Location - Pier 13 Span 13)

Note:
For Bill of Material see sheet S82.



USER NAME :	DESIGNED - MEL	REVISED
	CHECKED - CDB	REVISED
PLOT SCALE :	DRAWN - PRC	REVISED
PLOT DATE = 03/28/2014	CHECKED - MEL	REVISED

**STATE OF ILLINOIS
DEPARTMENT OF TRANSPORTATION**

**IL APPROACH END FLOORBEAM STRENGTHENING - 2
SPANS 12 AND 13
S.N. 082-6001 MLK BRIDGE OVER MISSISSIPPI RIVER**

SHEET NO. S83 OF S138 SHEETS

F.A.P. RTE. 799	SECTION IBR, DRS-2	COUNTY ST. CLAIR	TOTAL SHEETS 156	SHEET NO. 101
CONTRACT NO. 76B03			ILLINOIS FED. AID PROJECT	