


Location	Existing Joint Type	A	B
Bent W	Preformed Joint Seal	3/4"	2'-6 5/8"
Bent 2	Preformed Joint Seal	3/4"	2'-6 5/8"
Bent 3	Preformed Joint Seal	3/4"	2'-6 5/8"
Hinge on Span 6	Neoprene Expansion Joint	2 1/2"	2'-5 3/4"
Bent 6	Preformed Joint Seal	3/4"	2'-6 5/8"
Pier 12	Neoprene Expansion Joint	2 1/2"	2'-5 3/4"
Bent 17	Preformed Joint Seal	3/4"	2'-6 5/8"
Bent 18	Neoprene Expansion Joint	2 1/2"	2'-5 3/4"
Bent 22	Preformed Joint Seal	3/4"	2'-6 5/8"
Bent 23	Neoprene Expansion Joint	2 1/2"	2'-5 3/4"
Bent 27	Preformed Joint Seal	3/4"	2'-6 5/8"
Bent 28	Neoprene Expansion Joint	2 1/2"	2'-5 3/4"
Pier 11	Finger Plate Joint	6"	3'-3"
Pier 13	Finger Plate Joint	5 3/4"	3'-3"

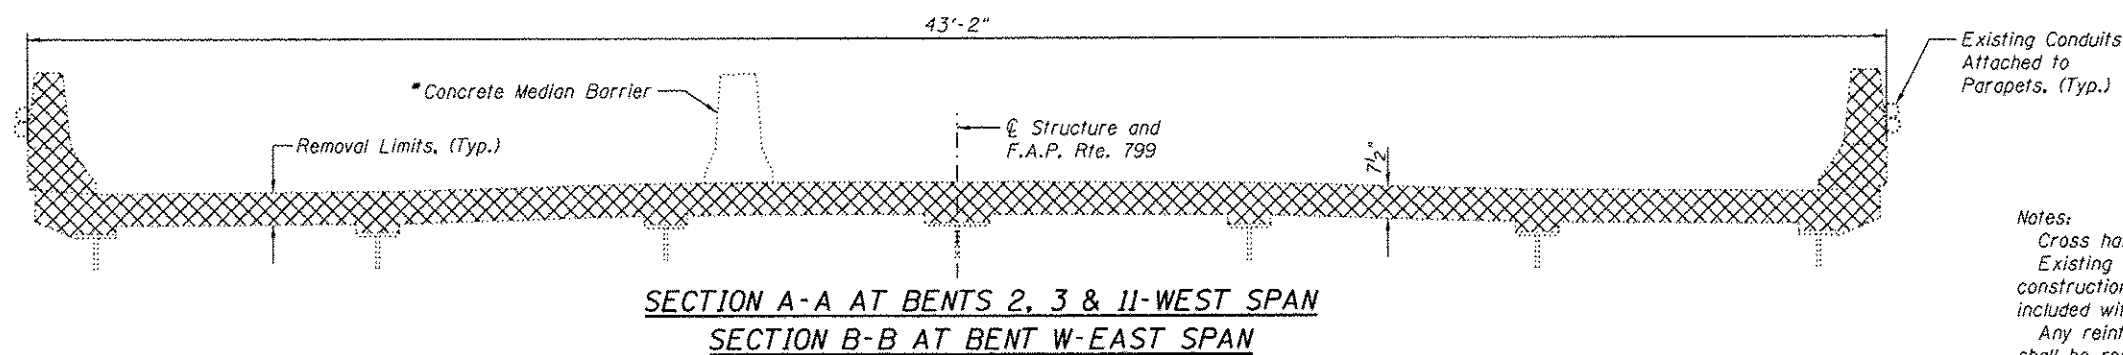

BILL OF MATERIAL

Item	Unit	Total
Concrete Removal	Cu. Yd.	105.8

Notes:
 Cross hatched area indicates concrete removal.
 Existing reinforcement bars in the concrete removal area extending in new construction shall be cleaned and incorporated into the new construction. Cost included with Concrete Removal.
 Any reinforcement bars that are damaged during concrete removal operations shall be repaired or replaced using an approved bar splicer or anchorage system, in accordance with IDOT Standard Specifications Article 501.03. Cost included with Concrete Removal.
 See Sheet S093 of S138 for additional Sections A-A and B-B.
 Concrete removal at joint at panel point L22' included with pay item Removal of Existing Filled Grd Deck.
 Existing Conduit attached to parapets shall remain in place and functional throughout construction. Provide temporary support during construction. Cost included with Concrete Removal.

* Median barrier over the expansion joint replacement locations shall be temporarily removed and reinstalled once the construction is complete. Cost shall be included with the pay item Concrete Removal.
 ** Concrete Removal using 3/4" saw cut. Remove aluminum parapets and saw cut through slab at locations specified. Existing reinforcement shall be cleaned and reused. Cost included with Concrete Removal.

(Sheet 1 of 2)



USER NAME *	DESIGNED - JJA	REVISED -
FILE NAME *	CHECKED - TBP	REVISED -
PLOT SCALE *	DRAWN - AJF	REVISED -
PLOT DATE *	CHECKED - VPT	REVISED -

STATE OF ILLINOIS
DEPARTMENT OF TRANSPORTATION

CONCRETE REMOVAL
S.N. 082-6001 MLK BRIDGE OVER MISSISSIPPI RIVER

SHEET NO. S092 OF S138 SHEETS

F.A.P. RTE. 799	SECTION 1BR, DR5-2	COUNTY ST. CLAIR	TOTAL SHEETS 156	SHEET NO. 110
CONTRACT NO. 76B03				ILLINOIS FED. AID PROJECT