


CHAIN LINK FENCE PLAN
(Front Street to B Street)

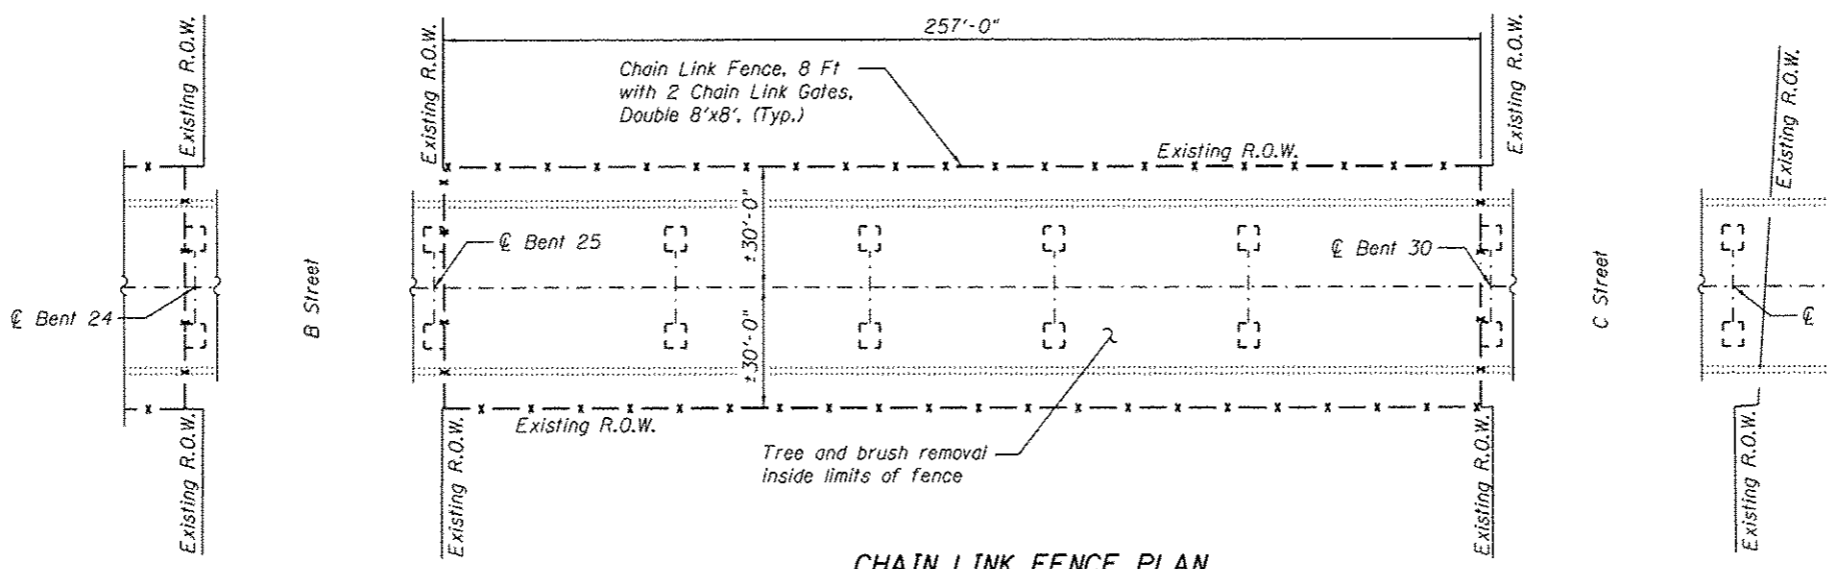

CHAIN LINK FENCE PLAN
(B Street to C Street)

BILL OF MATERIAL

Item	Unit	Total
Chain Link Fence, 8 Ft	Foot	1884
Chain Link Gates, 8'x8' Double	Each	4
Tree Removal (Over 15 Units Diameter)	Unit	300

Notes:
 Provide Chain Link Fence with two 8'x8' Double Chain Link Gates, between Front Street & B Street and between B Street & C Street. Gates shall be located near opposite ends of fenced areas.
 Remove trees and brush inside the limits of Chain Link Fence. Cost included with pay item Tree Removal (Over 15 Units Diameter).
 See Highway Standard 664001-02 for details about Chain Link Fence.
 Contractor is responsible for locating any utilities prior to placing the fence.

