



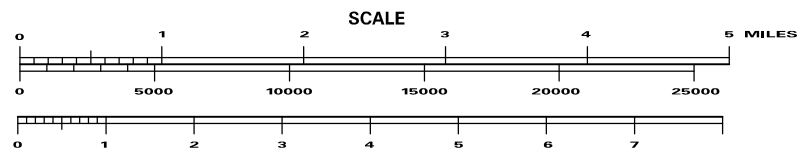

LOCATION 1
IL 140 OVER INDIAN CREEK
S.N. 003-0025

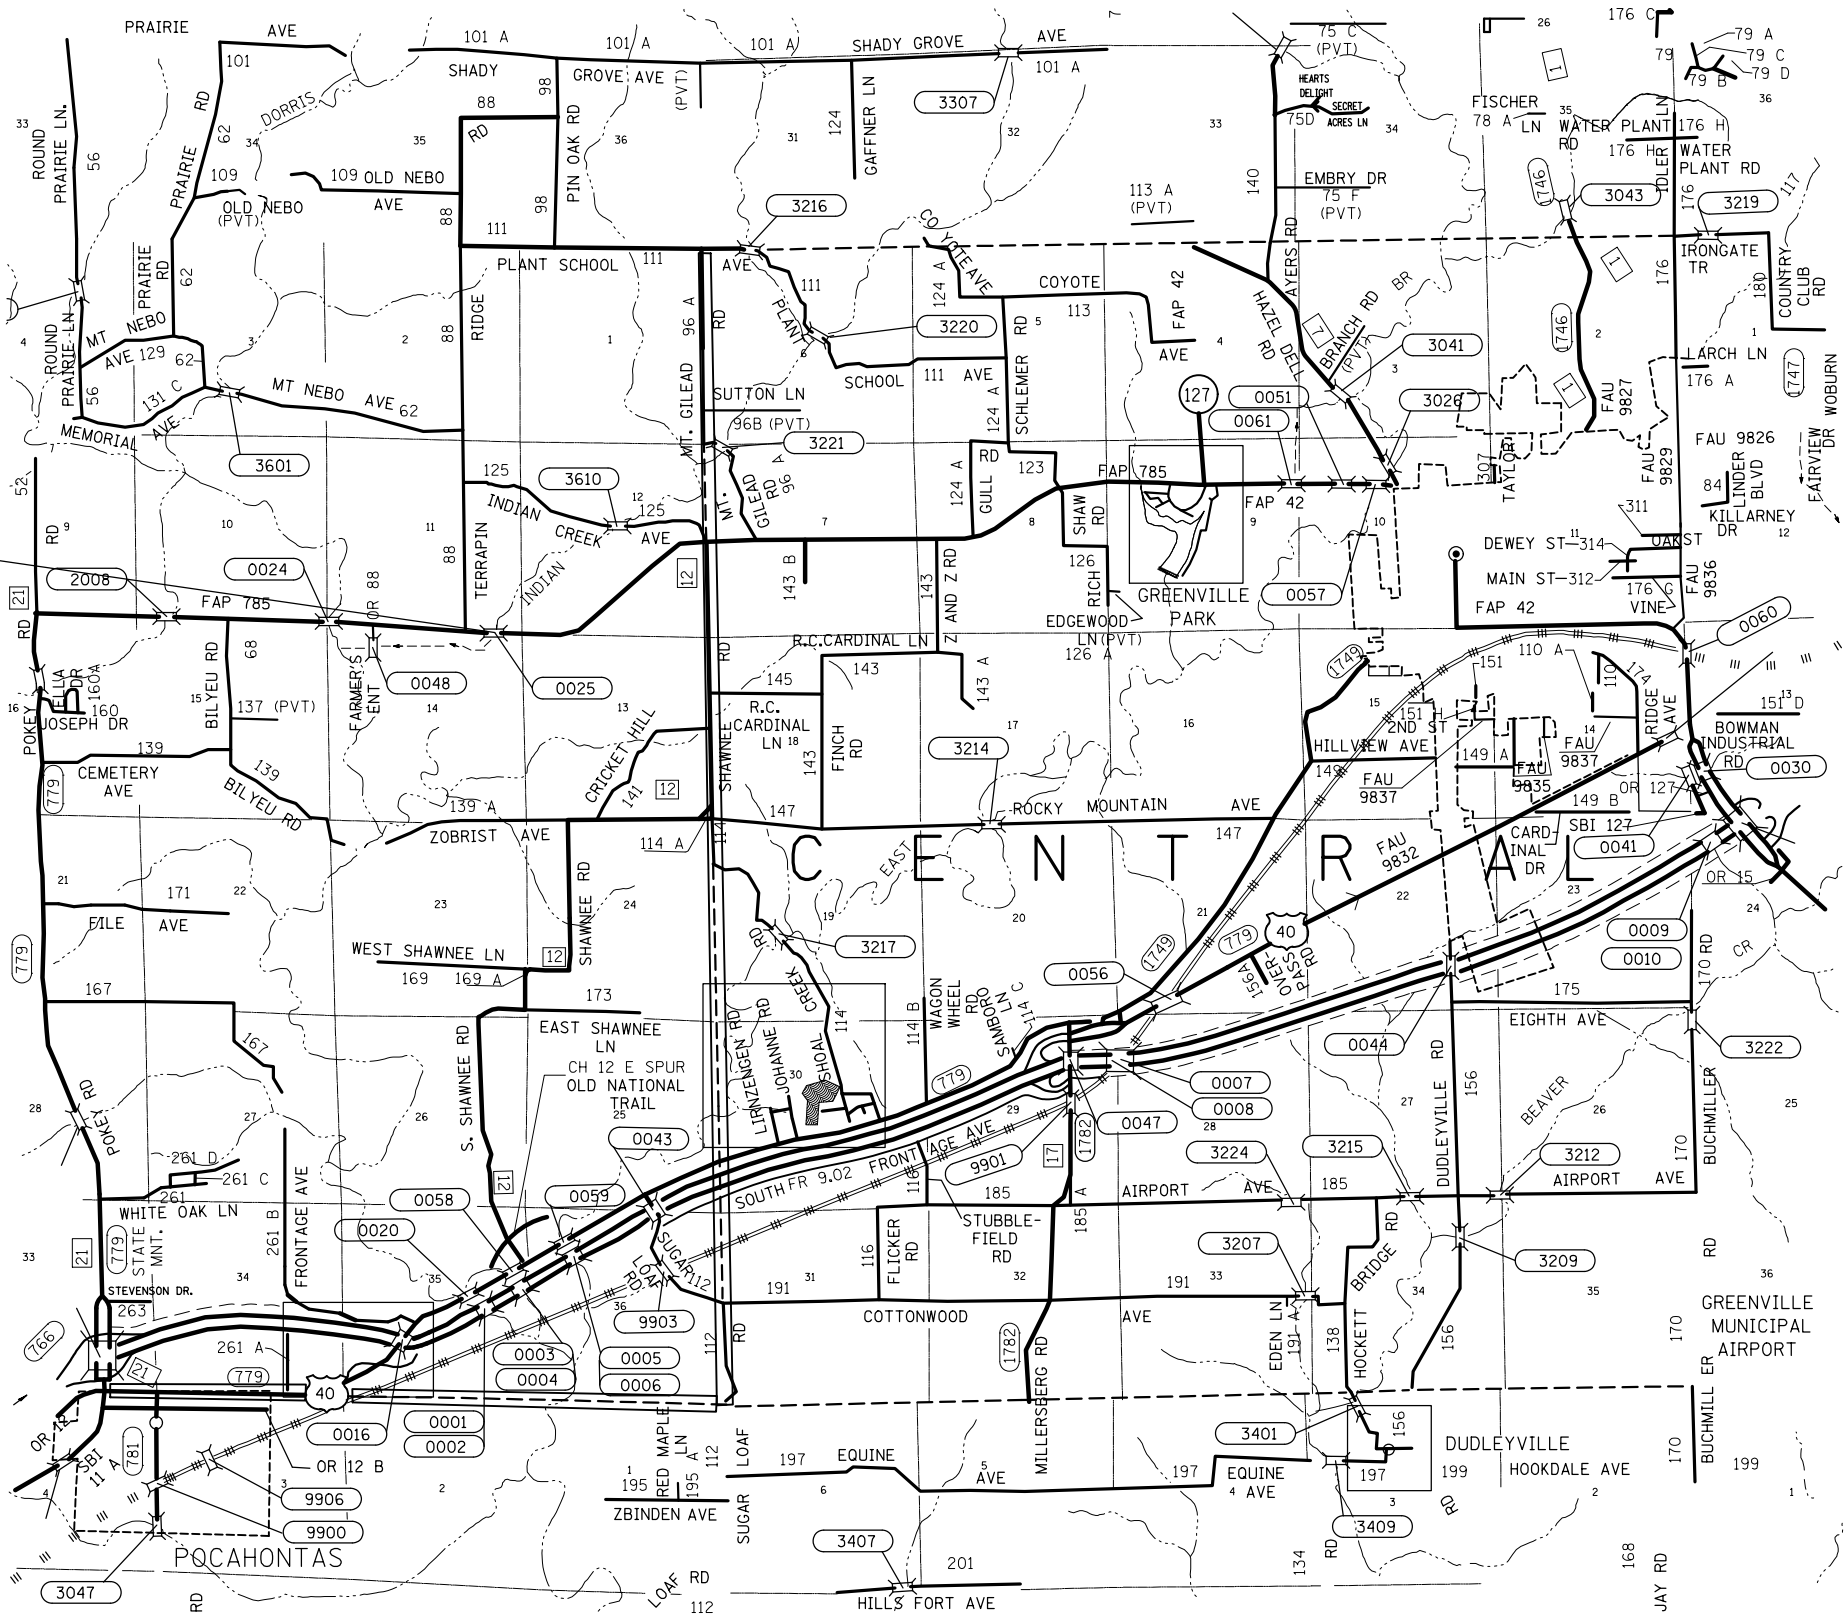

FILE NAME = e:\p\work\p\dot\conoverpj\d0403171\0876H42-shit-plan.dgn	USER NAME = conoverpj	DESIGNED -	REVISED -	STATE OF ILLINOIS DEPARTMENT OF TRANSPORTATION	LOCATION 1 - MAP			F.A. RTE.	SECTION	COUNTY	TOTAL SHEETS	SHEET NO.
	PLOT SCALE = 100.0000' / in.	DRAWN -	REVISED -		SCALE:	SHEET NO. 1 OF 3 SHEETS	STA.	TO STA.	VAR. DIST 8 SCOUR MIT 2015-1	VARIOUS	9	4
	PLOT DATE = 8/18/2014	CHECKED -	REVISED -		CONTRACT NO. 76H42							
		DATE -	REVISED -		FED. ROAD DIST. NO. ILLINOIS FED. AID PROJECT							