


LOCATION 3  
 NEW DOUGLAS ROAD OVER SILVER CREEK TRIBUTARY  
 S.N. 060-0401

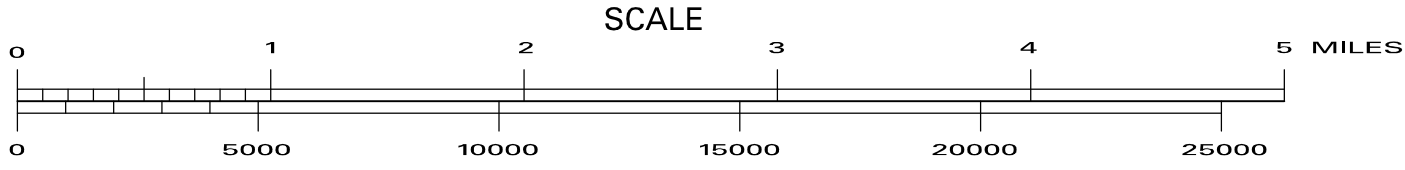

FILE NAME = c:\pw\work\p\dot\conoverpj\d0403171\0876H42-shit-plan.dgn	USER NAME = conoverpj	DESIGNED -	REVISED -	<b>STATE OF ILLINOIS DEPARTMENT OF TRANSPORTATION</b>	<b>LOCATION 3 - MAP</b>		F.A. RTE.	SECTION	COUNTY	TOTAL SHEETS	SHEET NO.
	PLOT SCALE = 100.0000' / in.	CHECKED -	REVISED -				VAR. DIST 8 SCOUR MIT 2015-1	VARIOUS	9	6	
PLOT DATE = 8/18/2014	DATE -	REVISED -		SCALE:	SHEET NO. 3 OF 3 SHEETS	STA. TO STA.	FED. ROAD DIST. NO. ILLINOIS FED. AID PROJECT				