


DATE	
BY	
FINAL SURVEY	SURVEYED
NOTE BOOK	PLOTTED
NO.	AREAS CHECKED
	AREAS CHECKED

DATE	
BY	
ORIGINAL SURVEY	SURVEYED
NOTE BOOK	PLOTTED
NO.	AREAS CHECKED
	AREAS CHECKED

PLOT DRIVER = J:\01_PDF.plt;g
FILE NAME = S:\projects\2009_JOBS\99-22_ESCA_P1B_IB1_51_Phase I II D1\Work-Order_14\CADD\CADD_Sheets\9978231-sh1-vssht.dgn

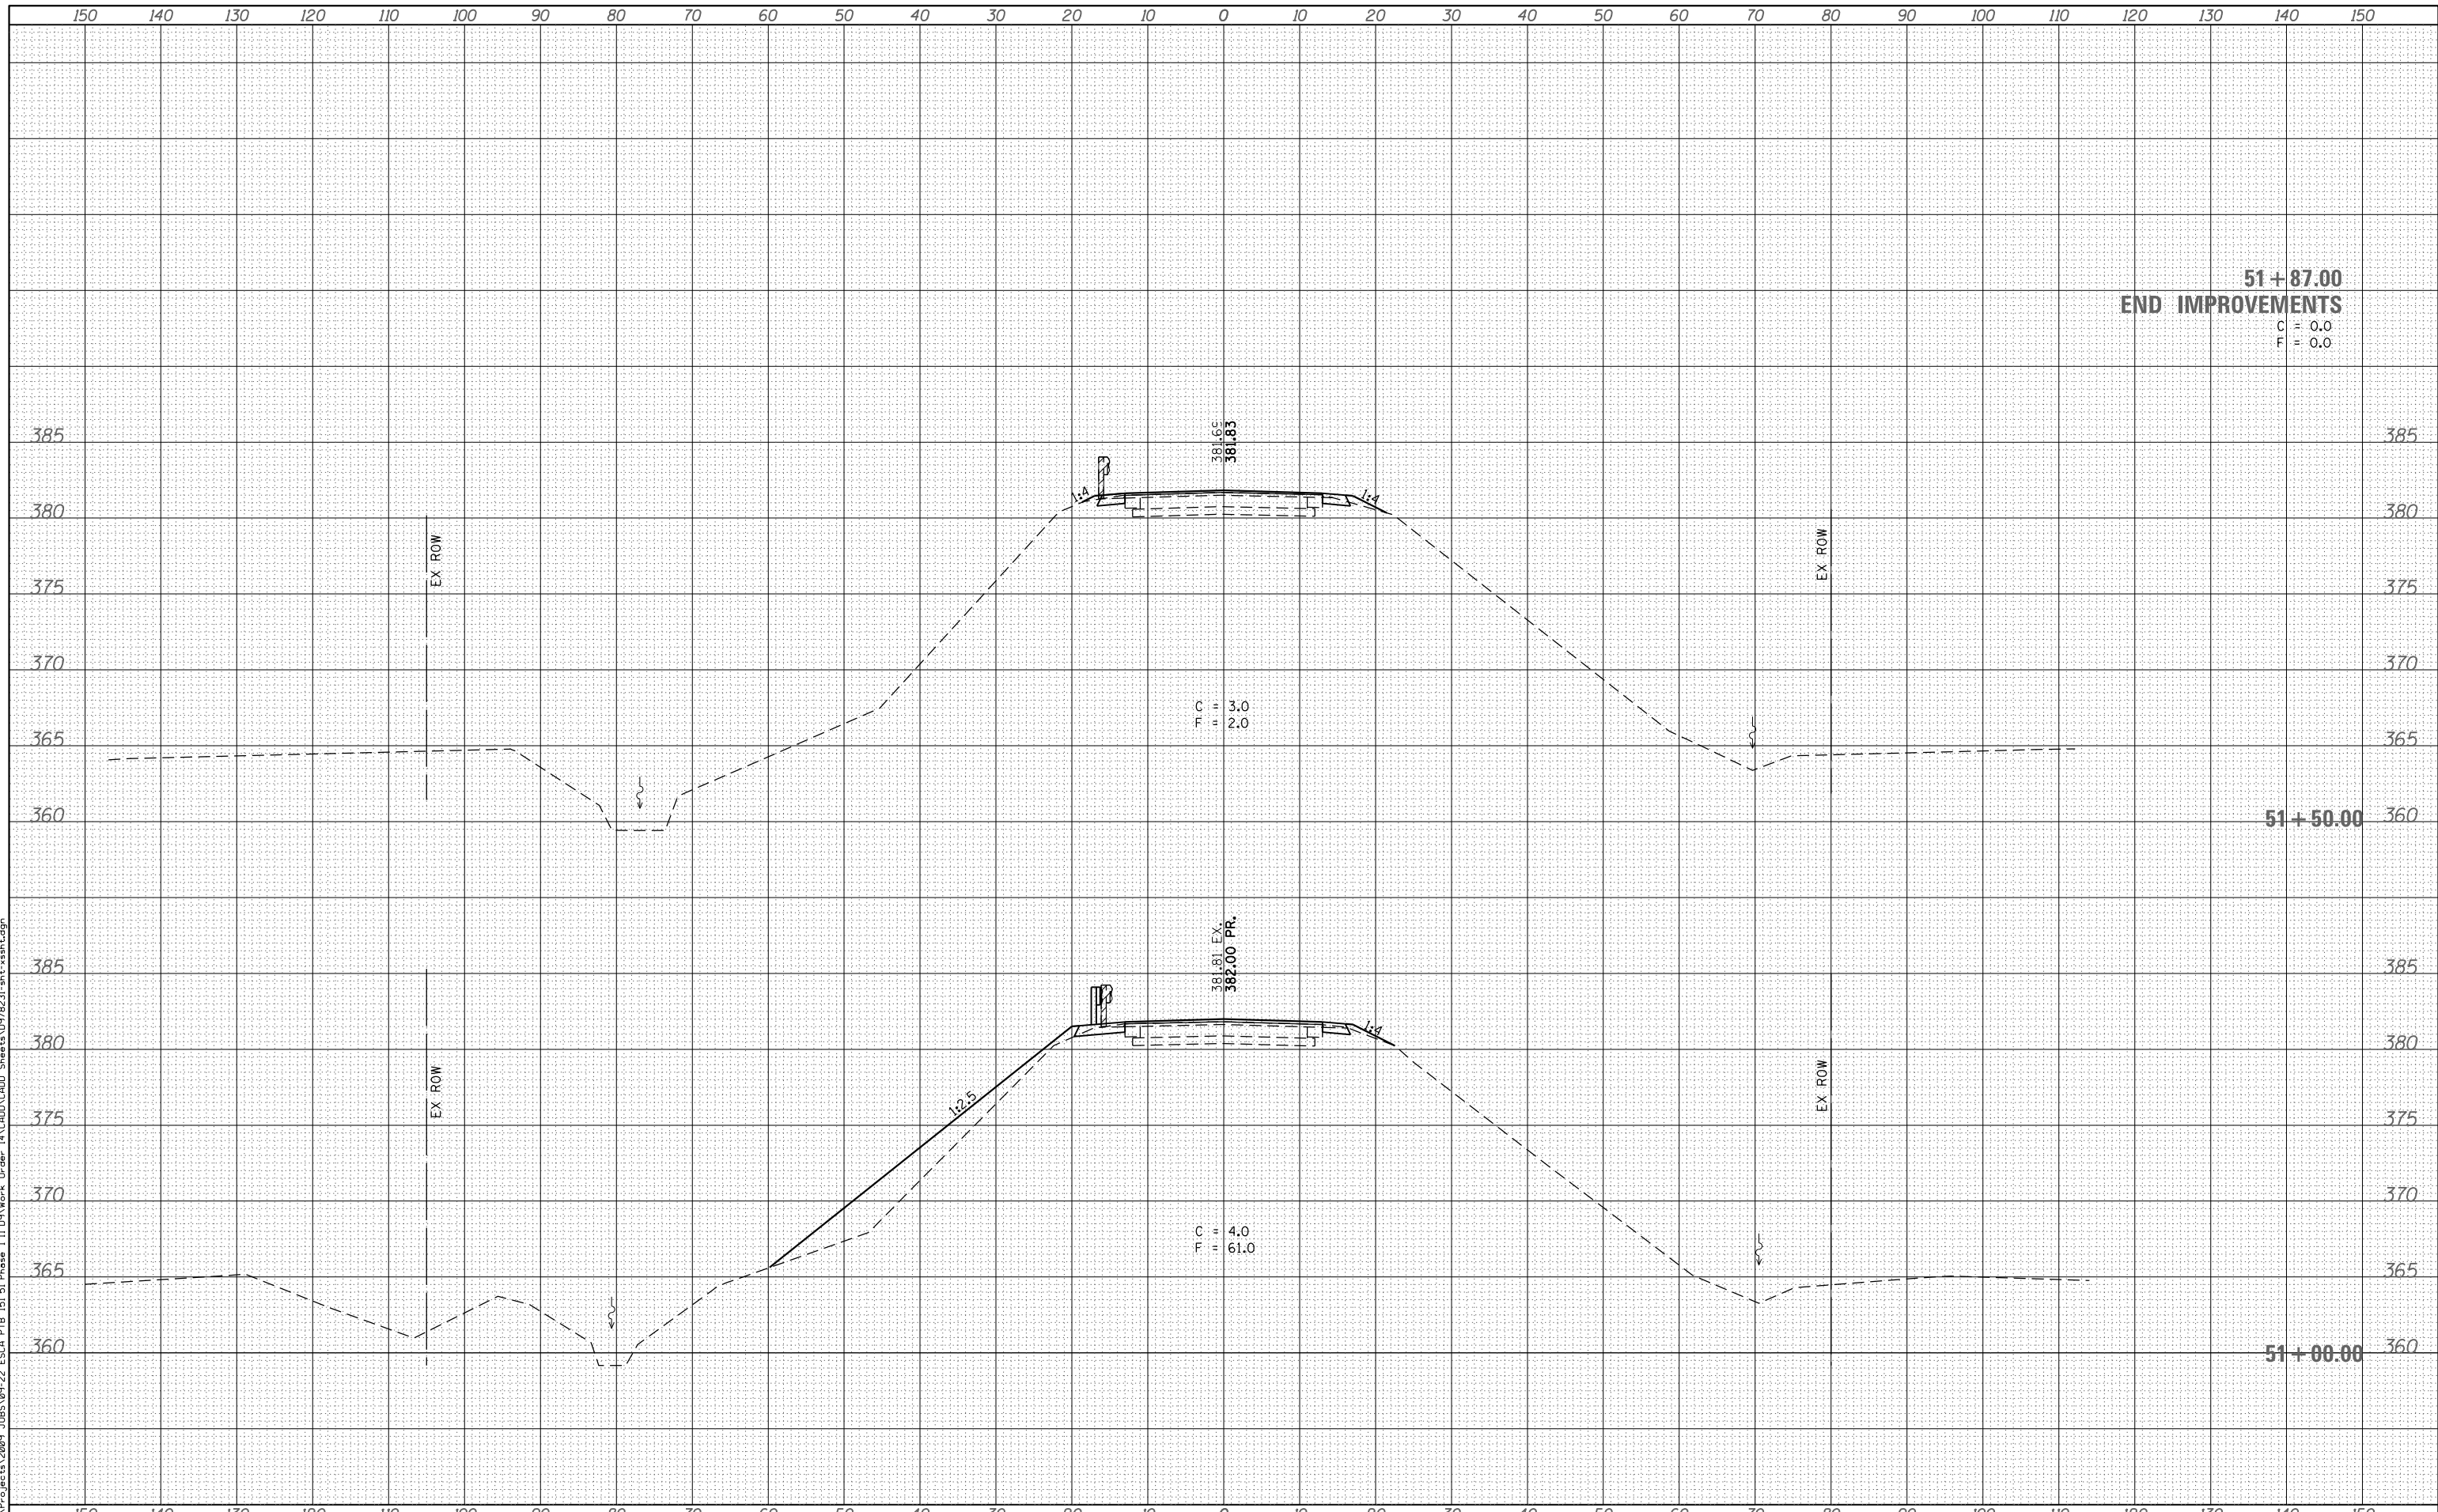

USER NAME = twalker	DESIGNED - MCV	REVISED -
FILE NAME = D:\978231-sh1-vssht.dgn	DRAWN - CMM	REVISED -
PLOT SCALE = 20.0000' / in.	CHECKED - MTM	REVISED -
PLOT DATE = 7/9/2014	DATE -	REVISED -

STATE OF ILLINOIS
DEPARTMENT OF TRANSPORTATION

ILLINOIS ROUTE 141 CROSS SECTIONS

SCALE: 10H : 5V SHEET 6 OF 7 SHEETS STA. 51+00.00 TO STA. 51+50.00

F.A.P. RTE.	SECTION	COUNTY	TOTAL SHEETS	SHEET NO.
877	100B-1	WHITE	54	53
				CONTRACT NO. 78231
ILLINOIS FED. AID PROJECT				