


150 140 130 120 110 100 90 80 70 60 50 40 30 20 10 0 10 20 30 40 50 60 70 80 90 100 110 120 130 140 150

BY	DATE

BY	DATE

ORIGINAL SURVEY NOTE BOOK NO. 918
 SURVEYED PLOTTED AREAS CHECKED
 FILE NAME: S:\projects\2809_jobs\99-22_ESCA_P1B_P1B_01_Phase_111_Dr\Work-Order_14\CADD\CADD_Sheets\9978231-sh-ssht.dgn

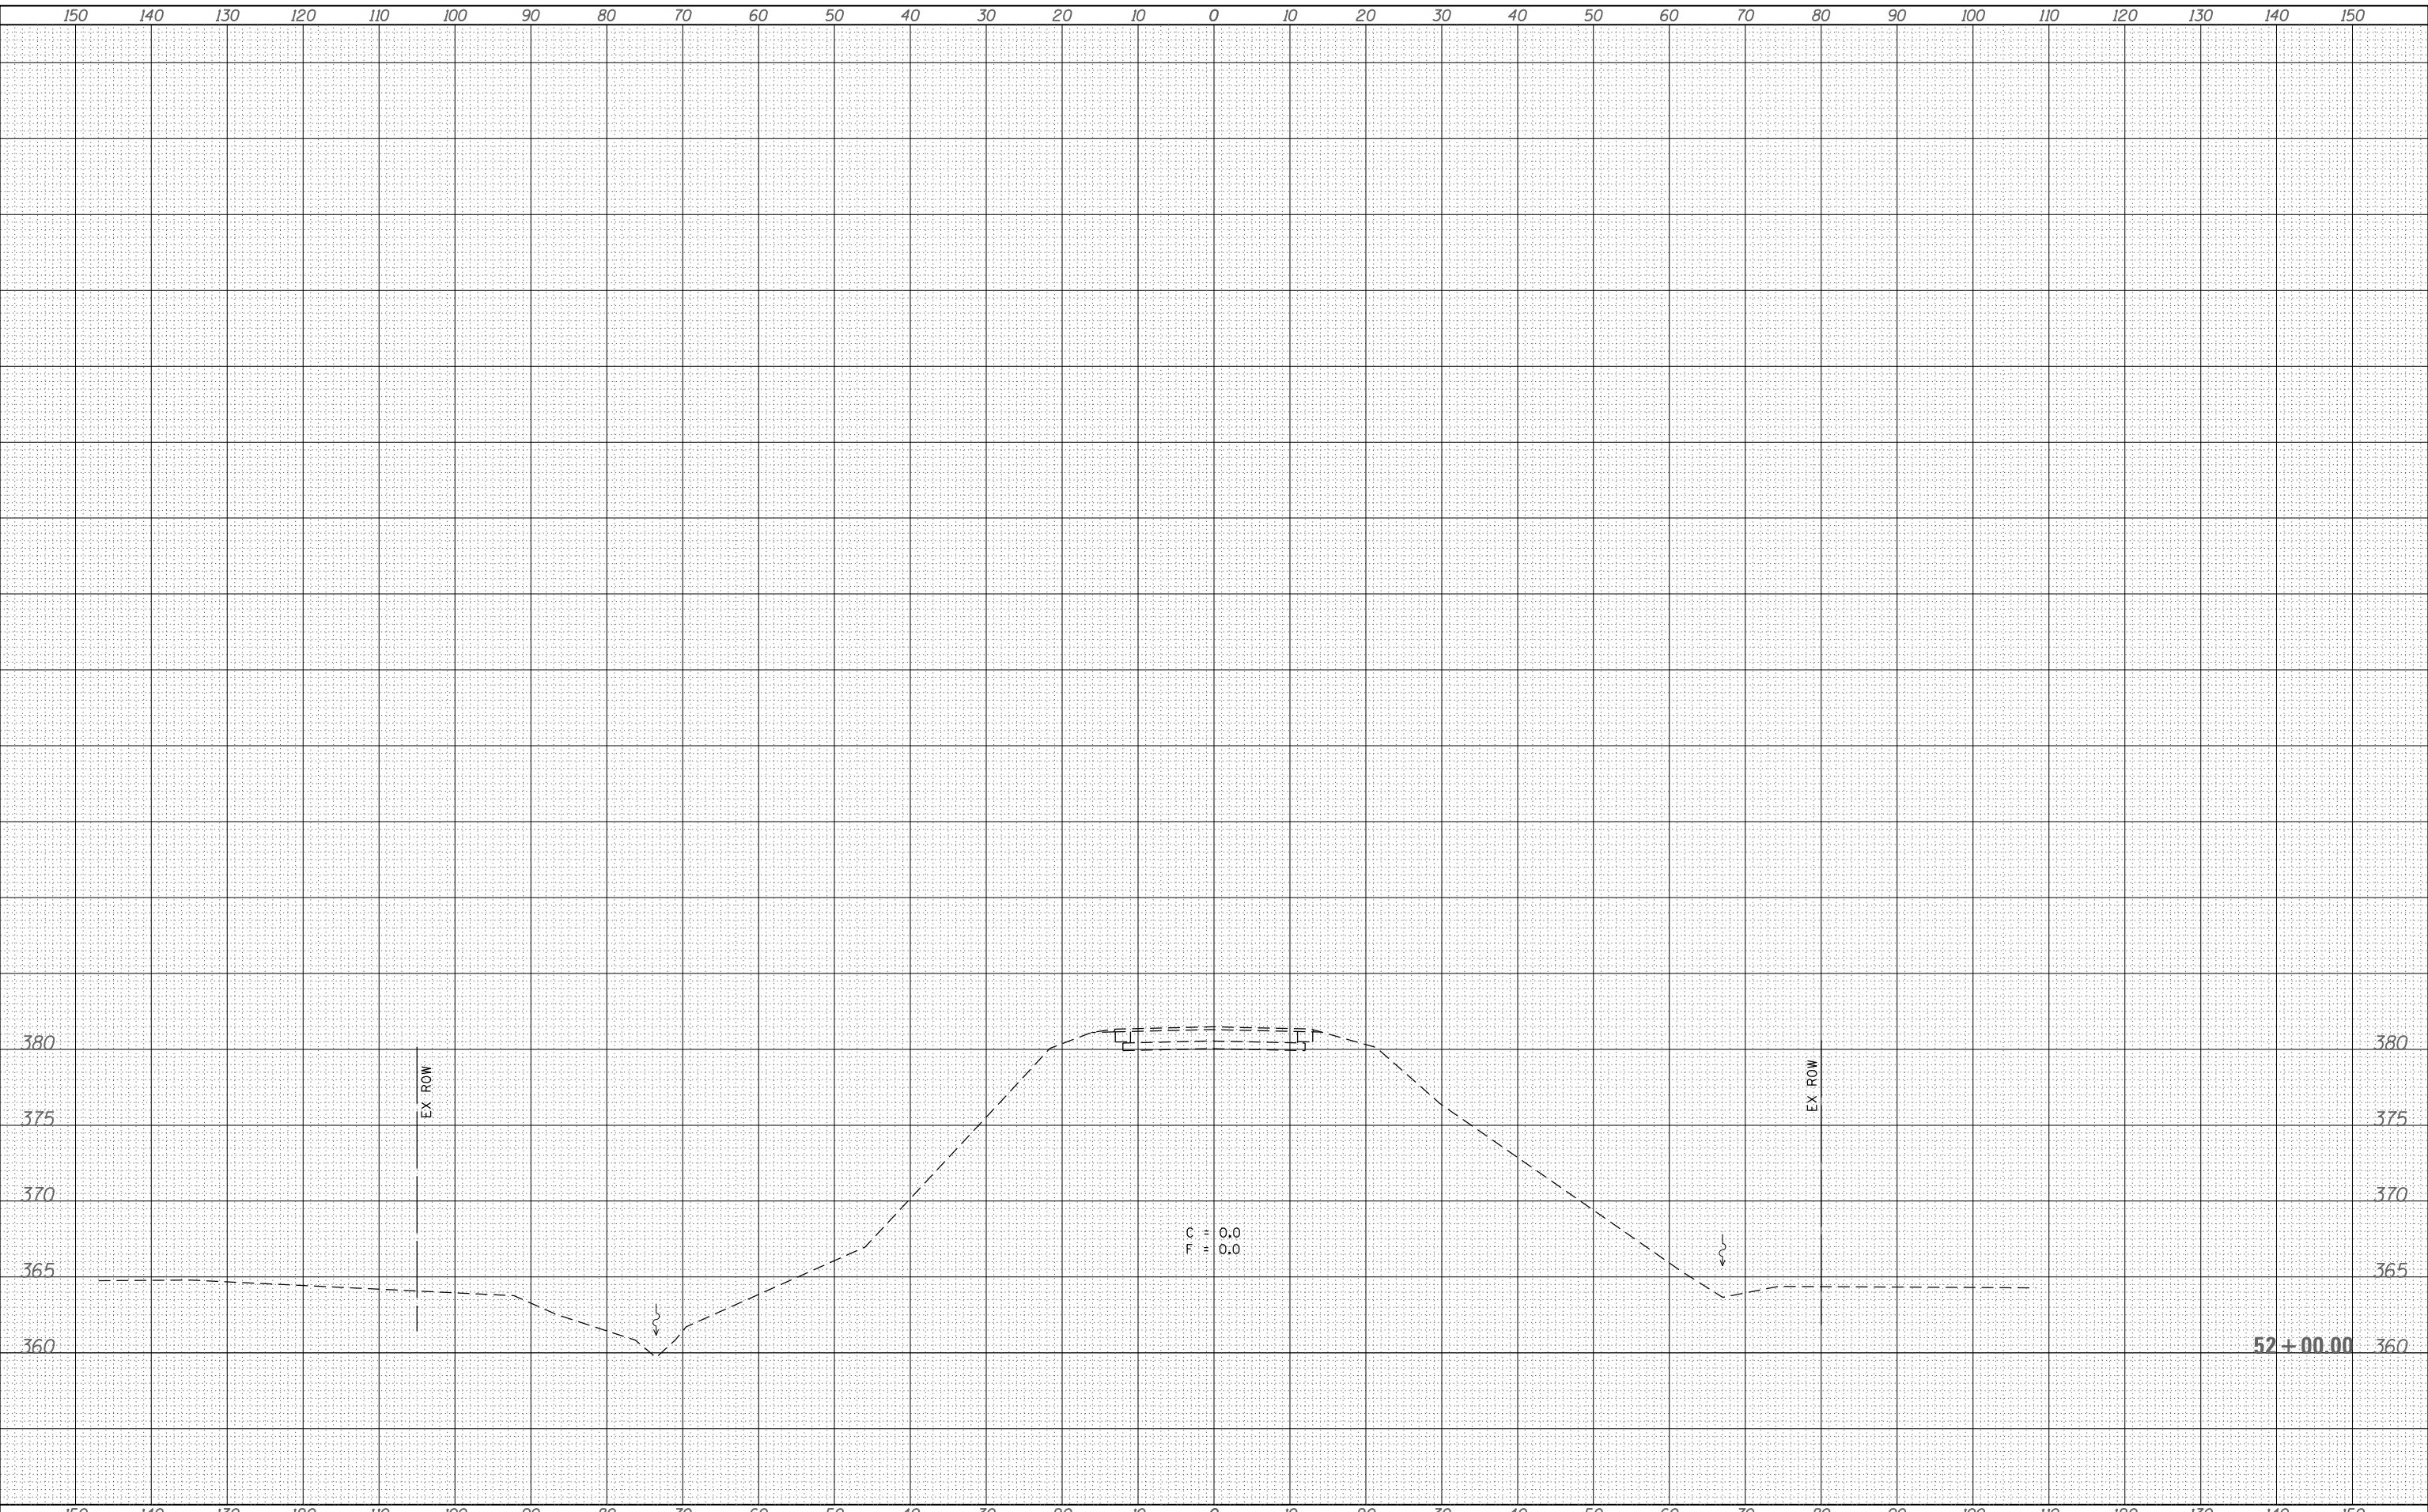

52+00.00



USER NAME = twalker	DESIGNED - MCV	REVISED -
FILE NAME = D:\978231-sh-ssht.dgn	DRAWN - CMM	REVISED -
PLOT SCALE = 20.0000' / in.	CHECKED - MTM	REVISED -
PLOT DATE = 7/9/2014	DATE -	REVISED -

STATE OF ILLINOIS
DEPARTMENT OF TRANSPORTATION

ILLINOIS ROUTE 141 CROSS SECTIONS

SCALE: 10H : 5V SHEET 7 OF 7 SHEETS STA. 52+00.00 TO STA. 52+00.00

F.A.P. RTE.	SECTION	COUNTY	TOTAL SHEETS	SHEET NO.
877	100B-1	WHITE	54	54
CONTRACT NO. 78231				ILLINOIS FED. AID PROJECT