



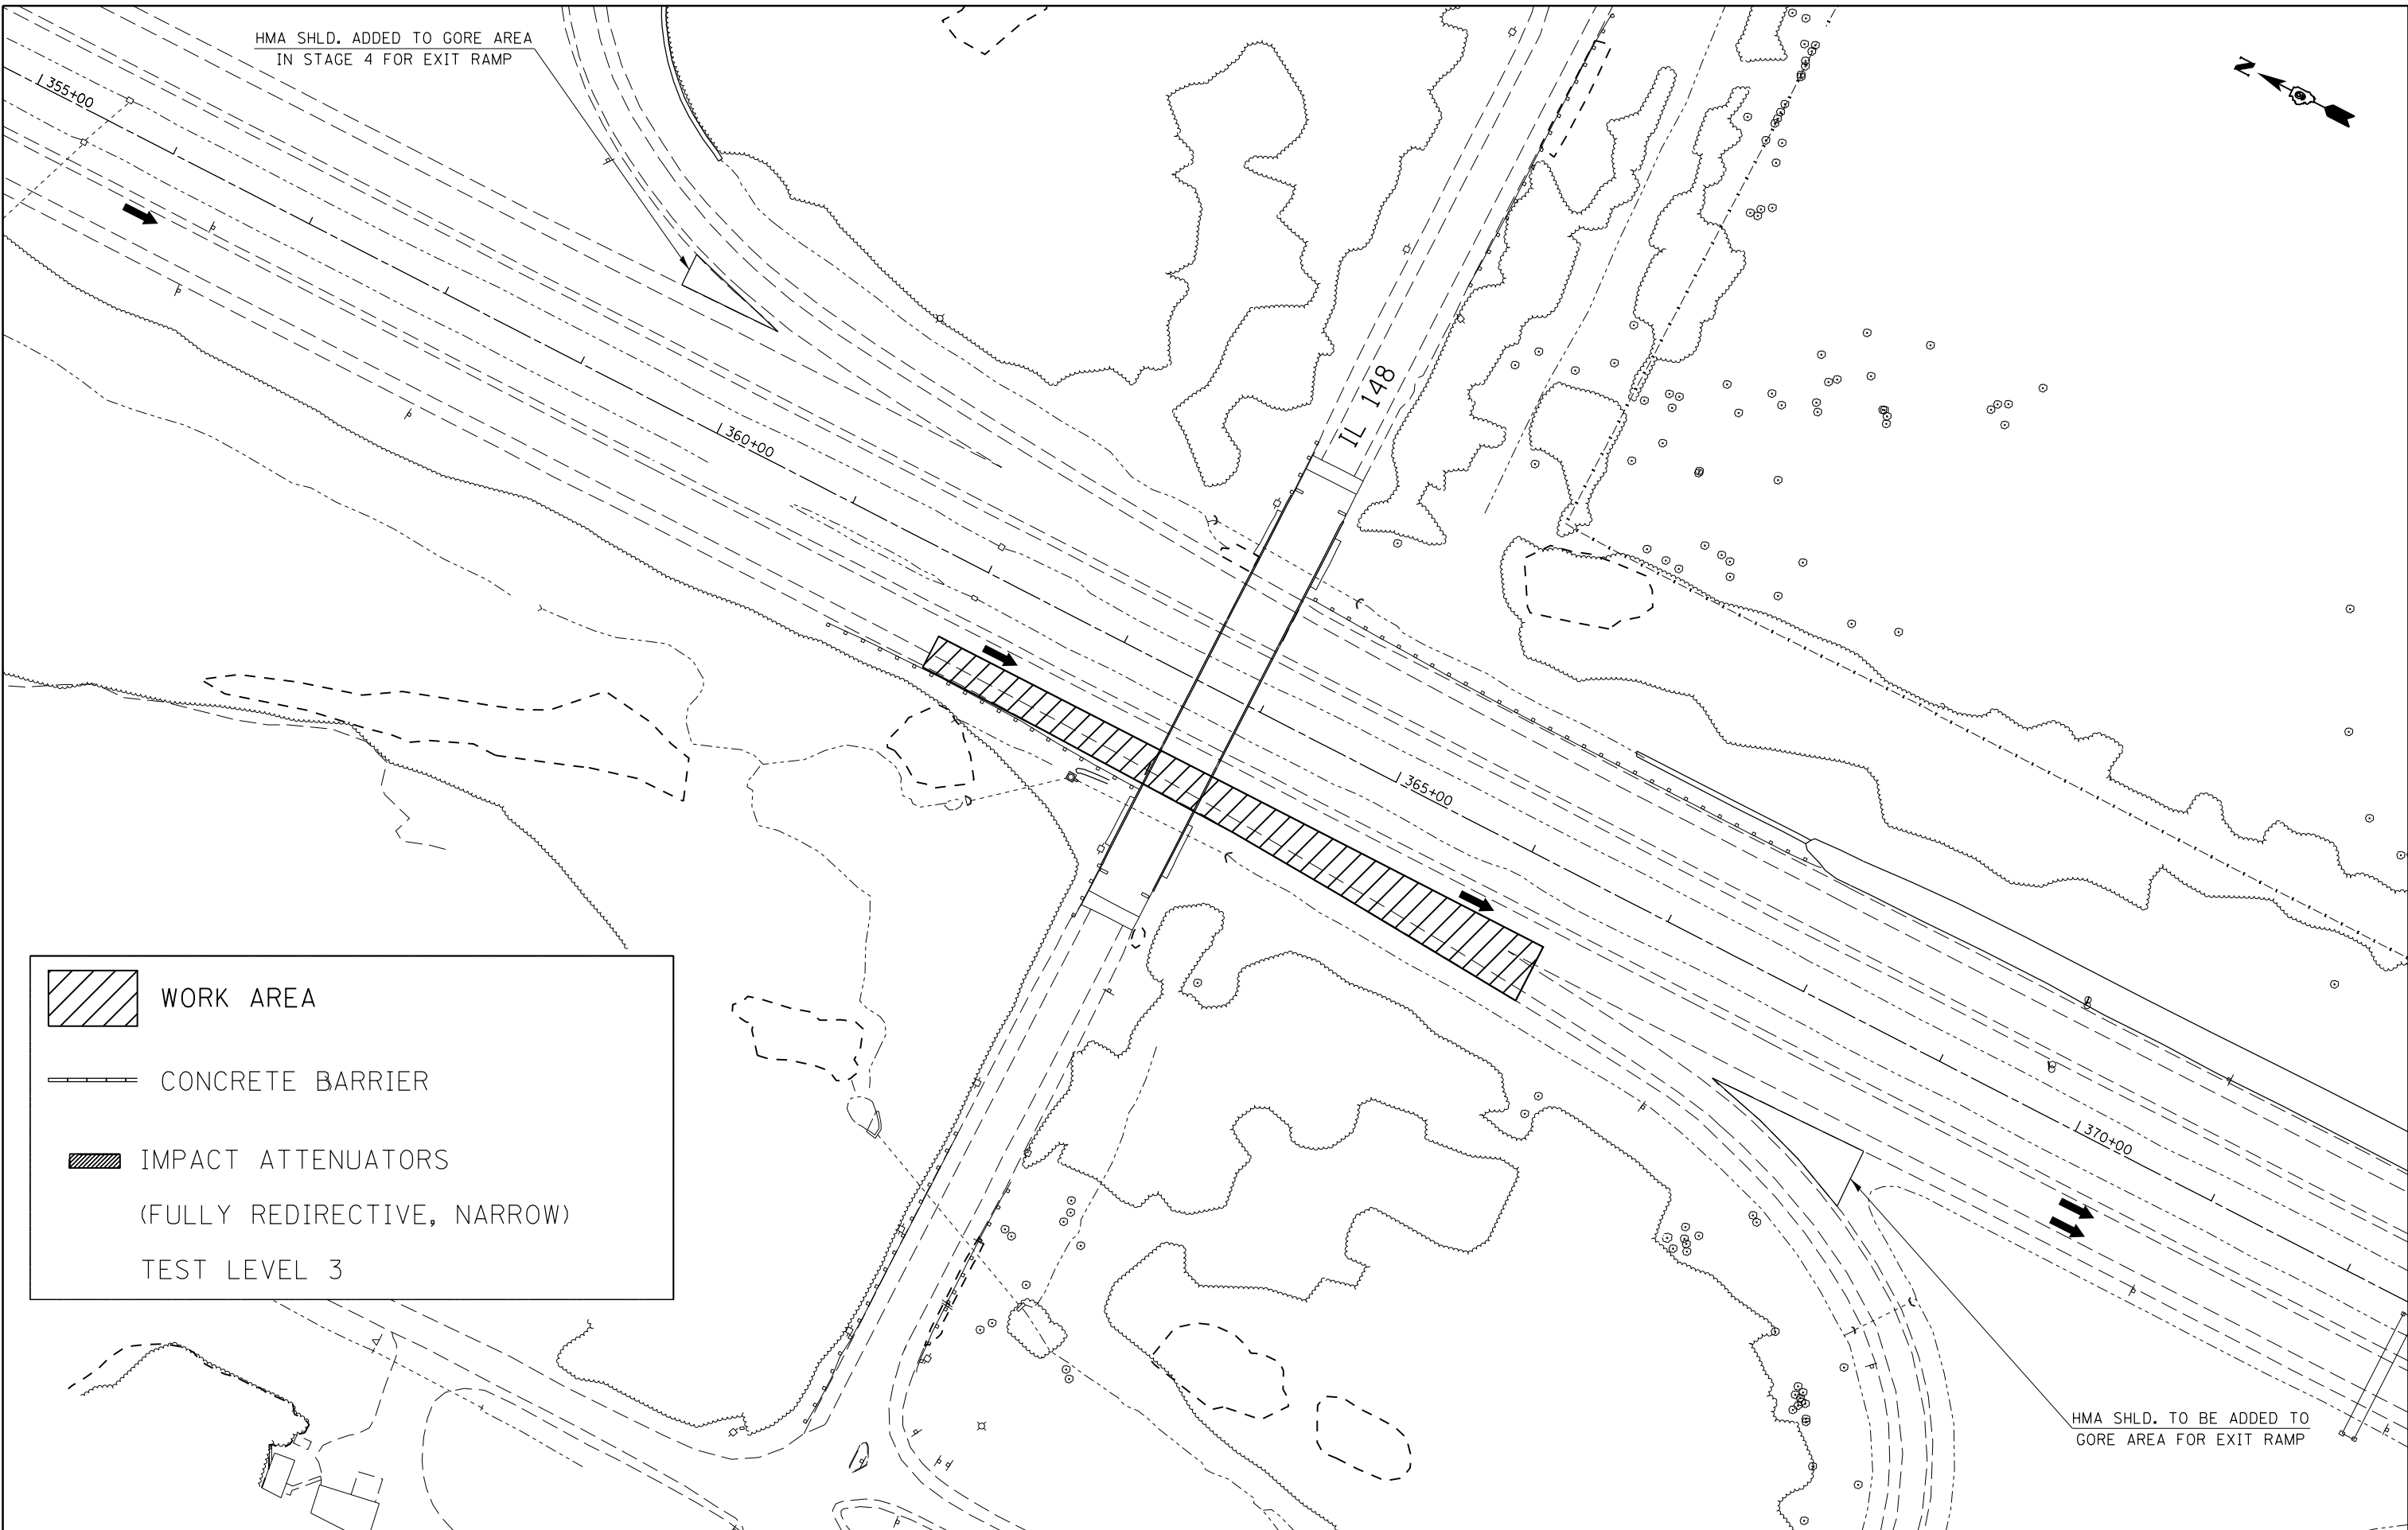

HMA SHLD. ADDED TO GORE AREA  
IN STAGE 4 FOR EXIT RAMP

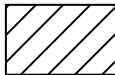

	WORK AREA
	CONCRETE BARRIER
	IMPACT ATTENUATORS (FULLY REDIRECTIVE, NARROW) TEST LEVEL 3

HMA SHLD. TO BE ADDED TO  
GORE AREA FOR EXIT RAMP

FILE NAME =	USER NAME = colemm	DESIGNED -	REVISED -
ei:\pw\work\pwidot\colemm\d0351283\shd-stageconstruction.dgn		DRAWN -	REVISED -
Default	PLOT SCALE = 100.0000' / in.	CHECKED -	REVISED -
	PLOT DATE = 8/22/2014	DATE -	REVISED -

**STATE OF ILLINOIS  
DEPARTMENT OF TRANSPORTATION**

**STAGING/MAINTENANCE OF TRAFFIC  
STAGE 6 - SB**

SCALE:	SHEET	OF	SHEETS	STA.	TO	STA.
--------	-------	----	--------	------	----	------

F.A.I. RTE.	SECTION	COUNTY	TOTAL SHEETS	SHEET NO.
57	.	WILLIAMSON	107	57
ILLINOIS FED. AID PROJECT			CONTRACT NO. 78380	