


THIS ALTERNATE ROUTE SIGNING PLAN TO BE USED DURING ALL WORK SOUTH OF IL 148

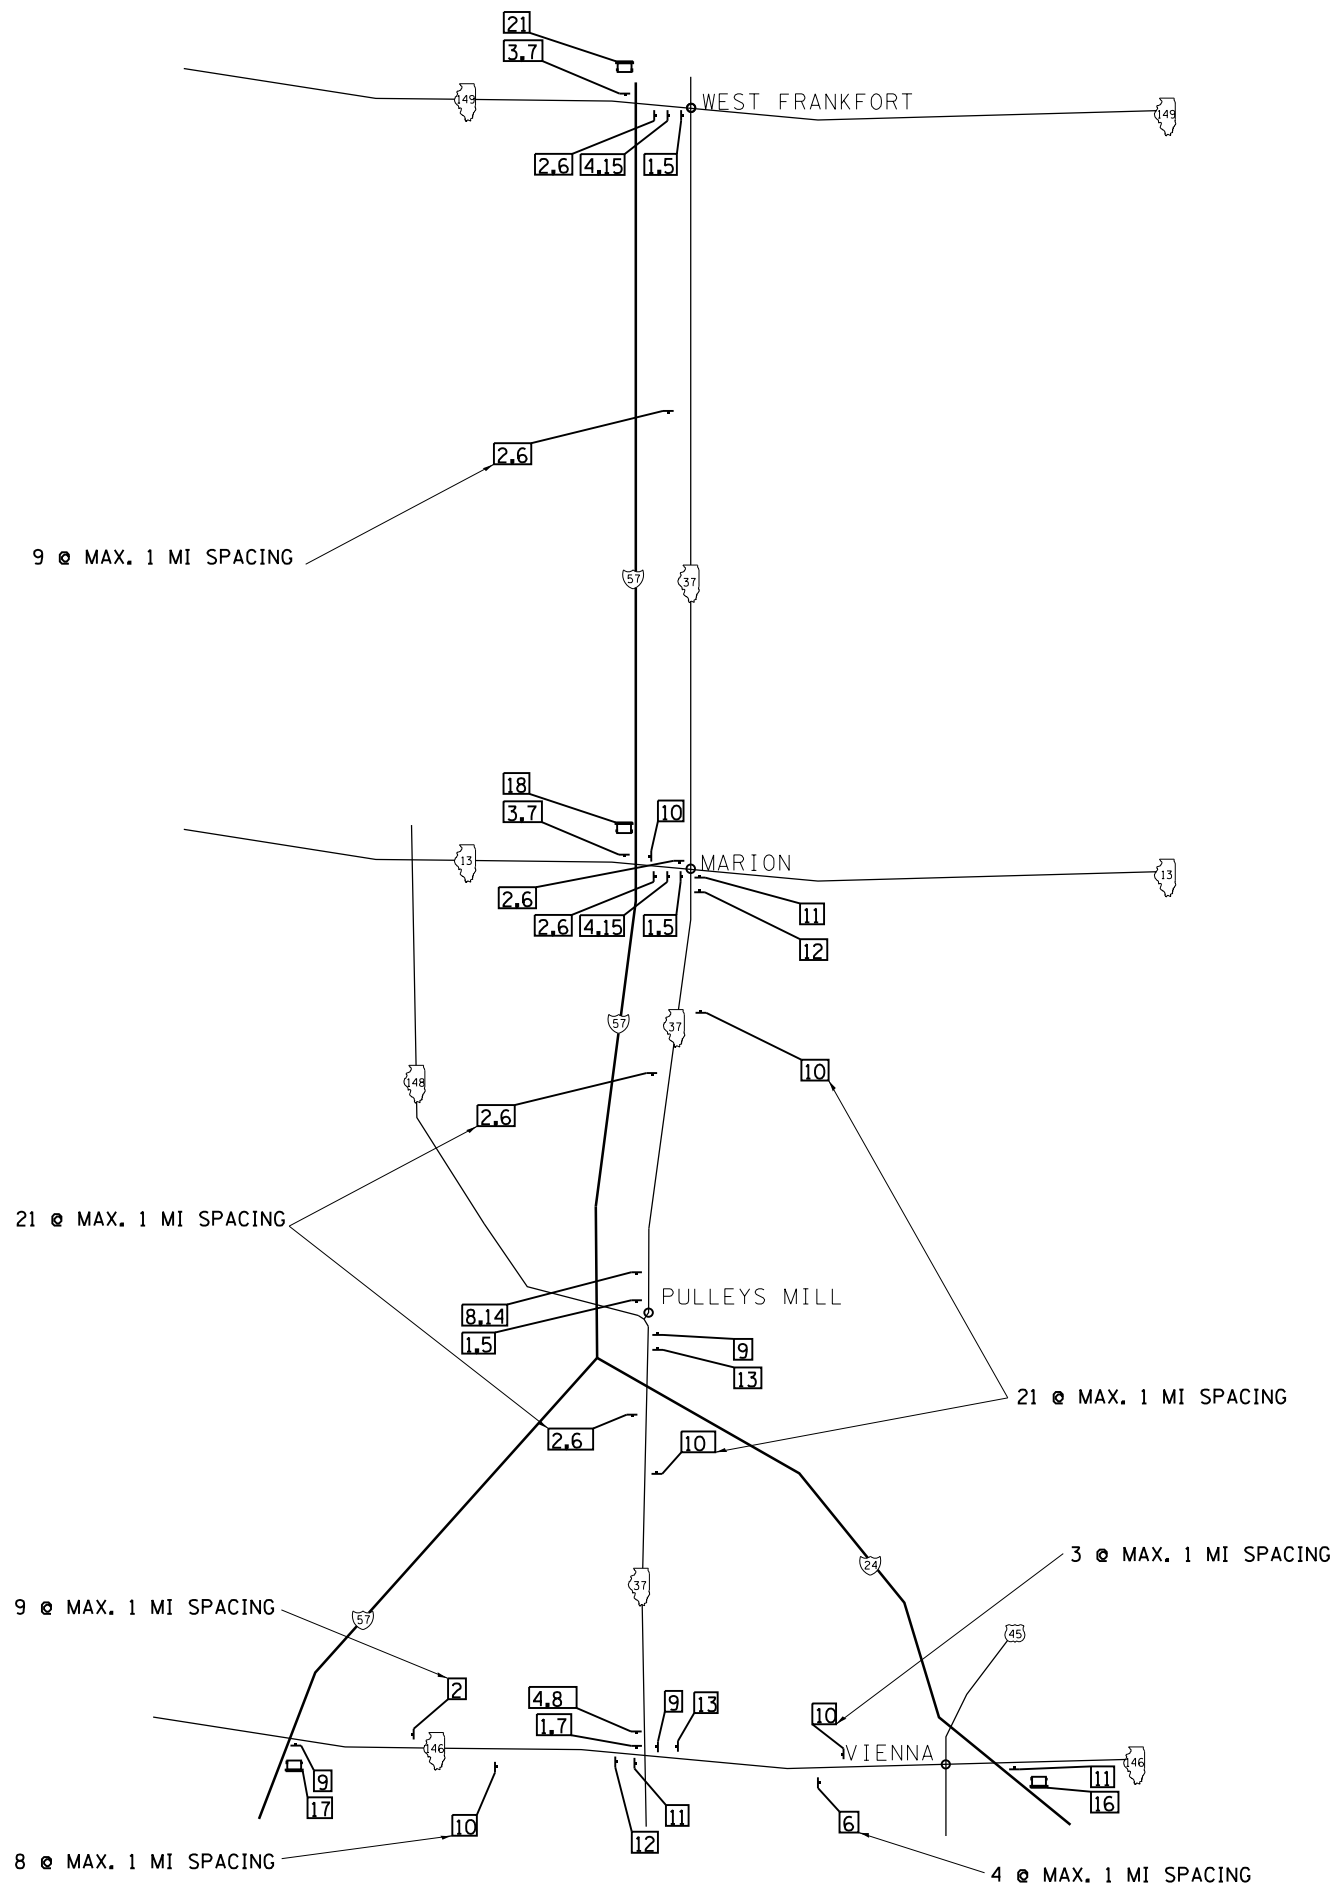

3 PROPOSED SIGN

FILE NAME =	USER NAME = colemm	DESIGNED -	REVISED -	<b>STATE OF ILLINOIS DEPARTMENT OF TRANSPORTATION</b>	<b>ALTERNATE ROUTE #1 FOR WORK NEAR &amp; SOUTH OF IL 148</b>				F.A.I. RTE.	SECTION	COUNTY	TOTAL SHEETS	SHEET NO.
Default	ct:\pwork\pwork\colemm\d0351283\shd- stageconstruction.dgn	DRAWN -	REVISED -		57	.	WILLIAMSON	107	85				
	PLOT SCALE = 100.0000' / in.	CHECKED -	REVISED -		SCALE: SHEET OF SHEETS STA. TO STA.				CONTRACT NO. 78380				
	PLOT DATE = 8/22/2014	DATE -	REVISED -						ILLINOIS FED. AID PROJECT				