


THIS ALTERNATE ROUTE SIGNING PLAN TO BE USED FOR BACKUPS NORTH OF IL 148

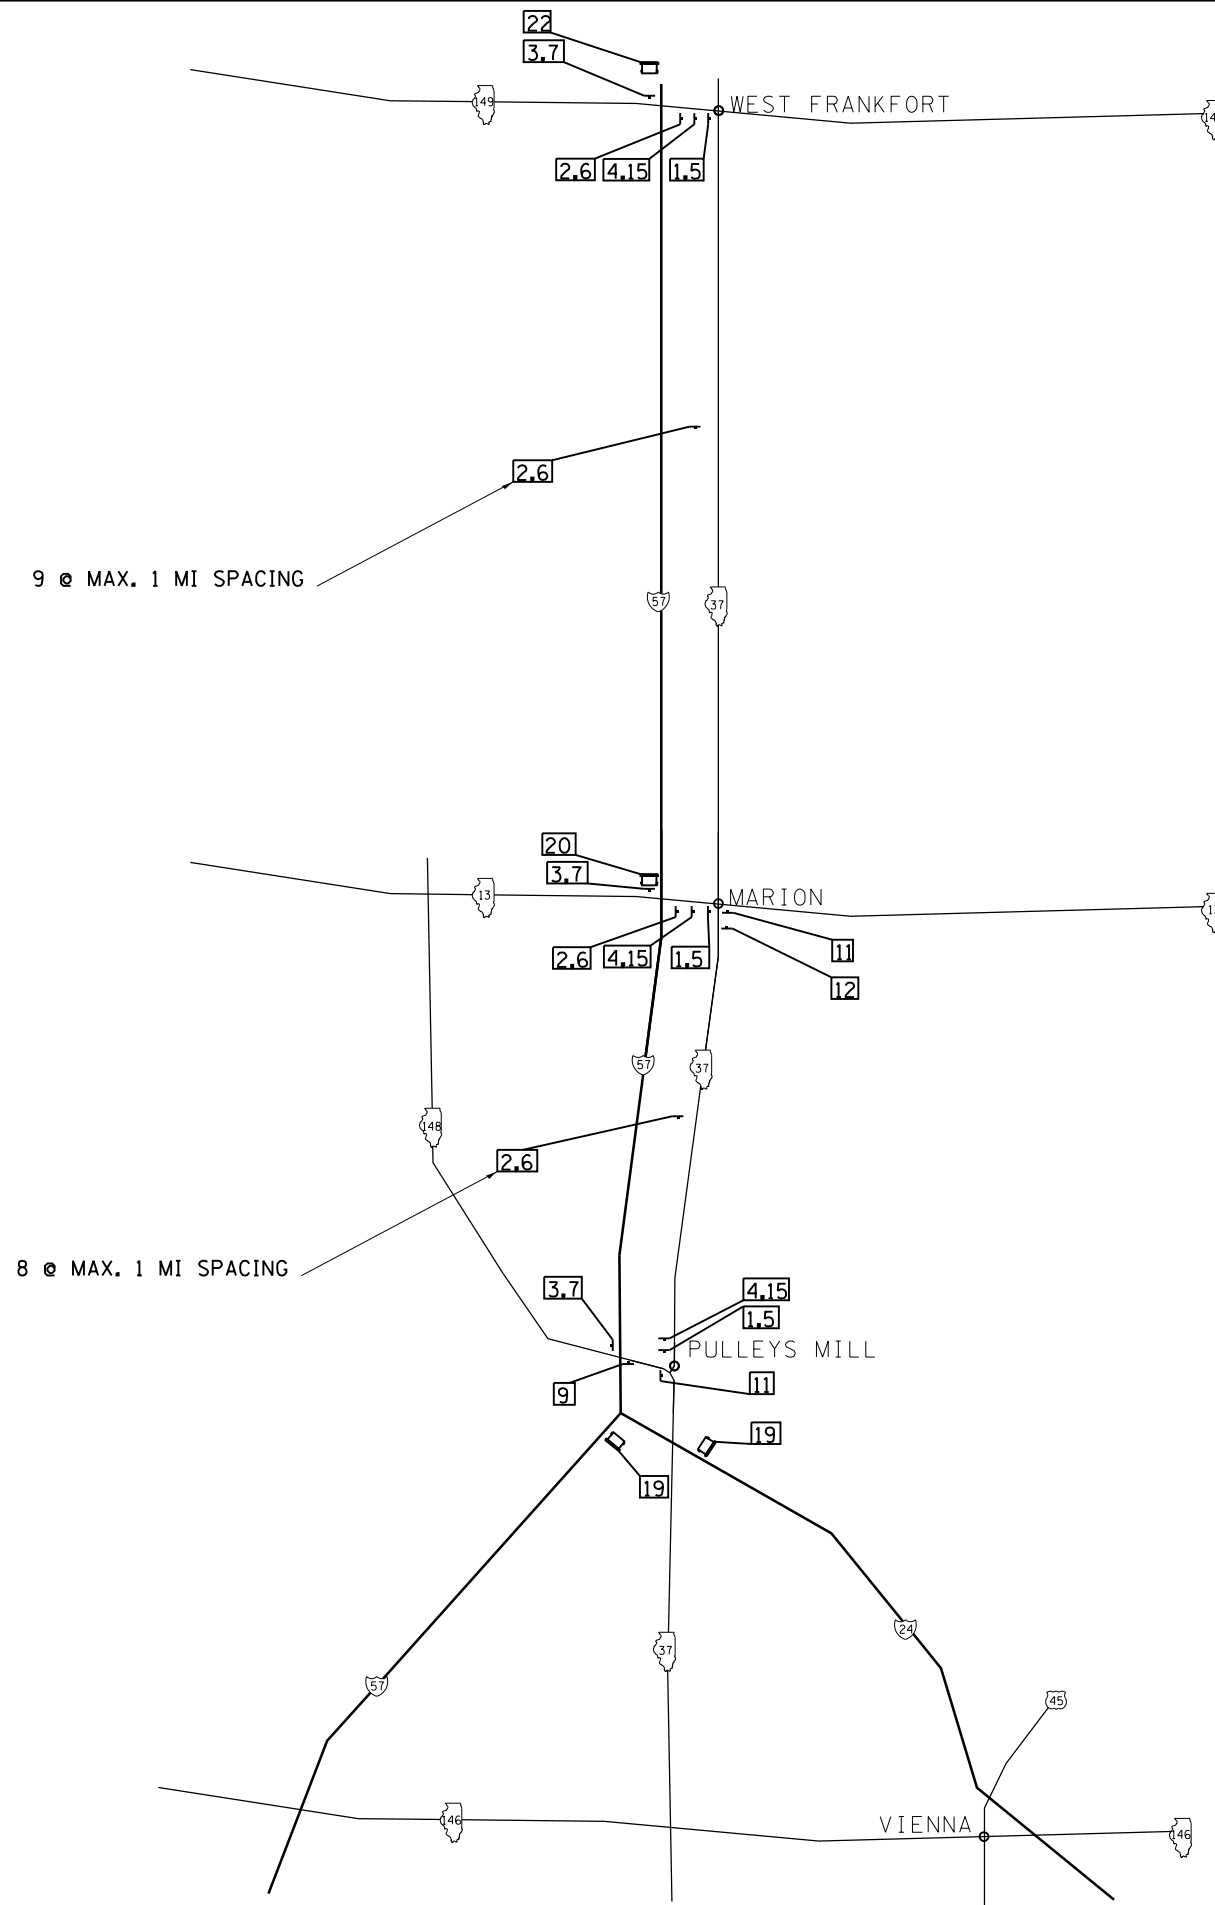

3 PROPOSED SIGN

FILE NAME =	USER NAME = colemm	DESIGNED -	REVISED -
c:\pwork\work\pwork\colemm\d0351283\shd-stageconstruction.dgn		DRAWN -	REVISED -
Default	PLOT SCALE = 100.0000' / in.	CHECKED -	REVISED -
	PLOT DATE = 8/22/2014	DATE -	REVISED -

**STATE OF ILLINOIS
DEPARTMENT OF TRANSPORTATION**

**ALTERNATE ROUTE #2
FOR WORK NORTH OF IL 148**

SCALE: SHEET OF SHEETS STA. TO STA.

F.A.I. RTE.	SECTION	COUNTY	TOTAL SHEETS	SHEET NO.
57	.	WILLIAMSON	107	86
ILLINOIS FED. AID PROJECT			CONTRACT NO. 78380	