


SURFACE COURSE OFFSET DETAIL

NB STA. 1541+20 TO STA. 1541+30
SB STA. 1542+20 TO STA. 1542+30

 FULL DEPTH PAVEMENT REMOVAL

 BITUMINOUS SURFACE REMOVAL

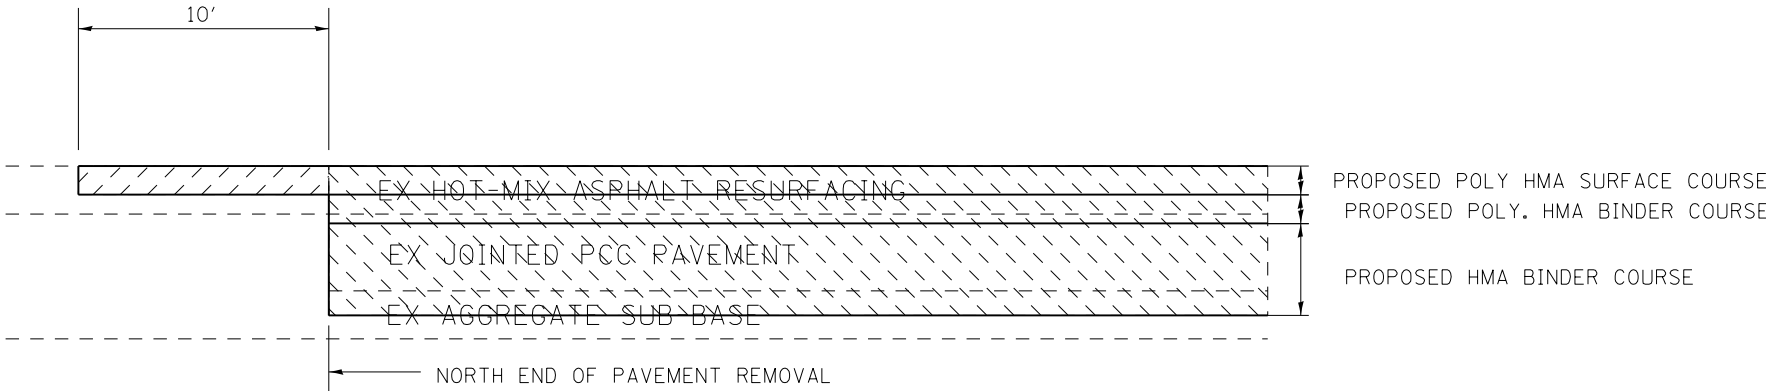

FILE NAME =	USER NAME = colemm	DESIGNED -	REVISED -
c:\pwork\work\pwork\colemm\d0351283\78380-sh11-details.dgn		DRAWN -	REVISED -
Default	PLOT SCALE = 100.0000' / in.	CHECKED -	REVISED -
	PLOT DATE = 8/22/2014	DATE -	REVISED -

**STATE OF ILLINOIS
DEPARTMENT OF TRANSPORTATION**

**SURFACE COURSE
OFFSET DETAIL**

SCALE: SHEET OF SHEETS STA. TO STA.

F.A.I. RTE.	SECTION	COUNTY	TOTAL SHEETS	SHEET NO.
57	•	WILLIAMSON	107	96
CONTRACT NO. 78380			ILLINOIS FED. AID PROJECT	