



BUTT JOINT DETAILS
 AT END OF JOB, NB AND SB
 STA. 460+49.74 TO STA. 462+04.74

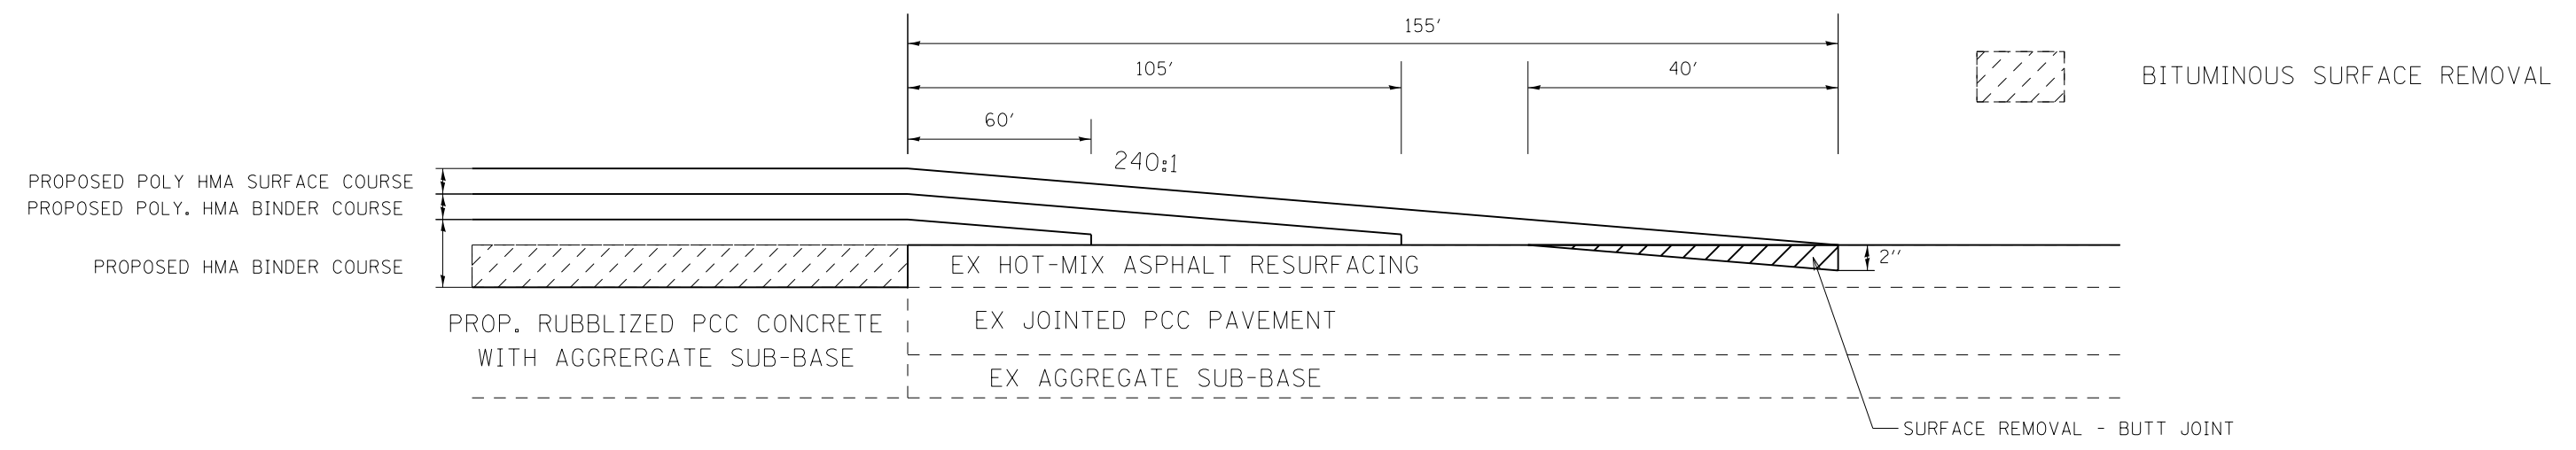

BUTT JOINT DETAILS
 TO BE USED:
 RAMP AC
 STA. 17+28 TO STA. 18+83

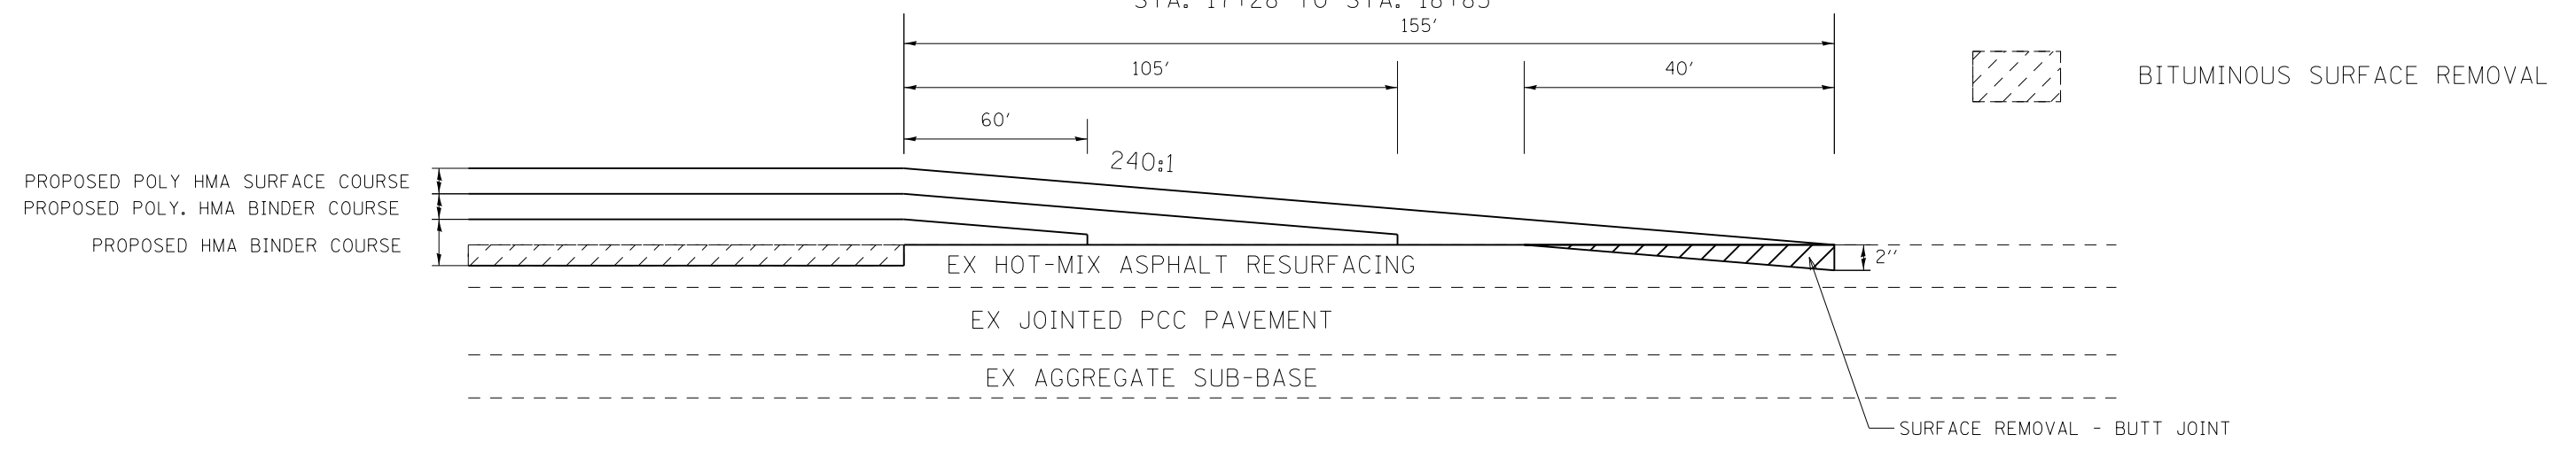

FILE NAME =	USER NAME = colemm	DESIGNED -	REVISED -	STATE OF ILLINOIS DEPARTMENT OF TRANSPORTATION	BUTT JOINT DETAILS			F.A.I. RTE.	SECTION	COUNTY	TOTAL SHEETS	SHEET NO.
c:\pwork\pwork\dot\colemm\d0351283\78380-shjt-detai1s.dgn	DRAWN -	REVISED -	57					.	WILLIAMSON	107	97	
Default	PLOT SCALE = 100.0000' / in.	CHECKED -	REVISED -		CONTRACT NO. 78380			ILLINOIS FED. AID PROJECT				
	PLOT DATE = 8/22/2014	DATE -	REVISED -		SCALE:	SHEET OF SHEETS	STA. TO STA.					