

BUTT JOINT DETAILS


TO BE USED:
 NB WEIGH STATIONS
 STA. 6+06 TO STA. 7+61
 & STA. 42+34 TO STA. 43+89

SB WEIGH STATIONS
 STA. 4+00 TO STA. 5+55
 & STA. 32+53 TO STA. 34+08

TO BE USED:
 RAMP CB
 STA. 45+14 TO STA. 46+69

RAMP BC
 STA. 6+08 TO STA. 7+63

RAMP CA
 STA. 40+15 TO STA. 41+70

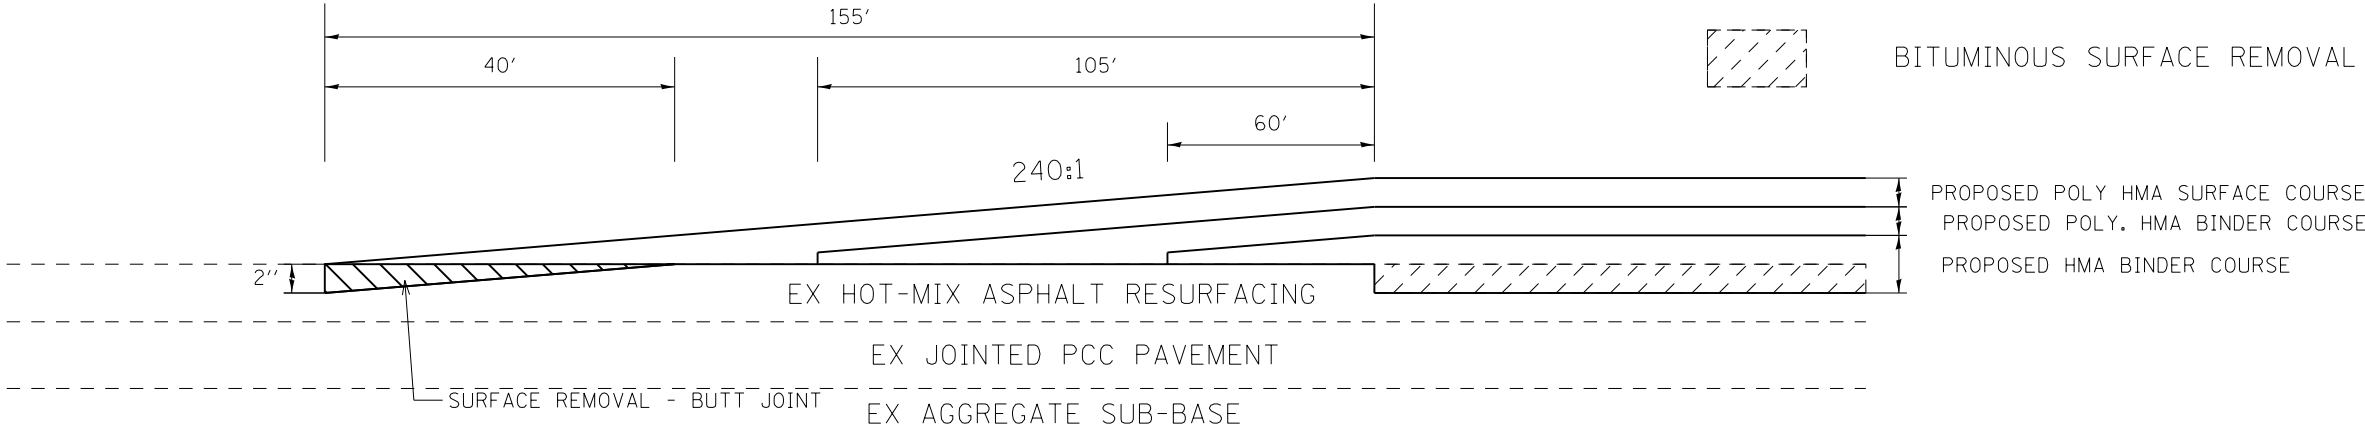

FILE NAME =	USER NAME = colemm	DESIGNED -	REVISED -
ct:\pw\work\p1dot\colemm\d0351283\78380-shjt-details.dgn		DRAWN -	REVISED -
Default	PLOT SCALE = 100.0000' / in.	CHECKED -	REVISED -
	PLOT DATE = 8/22/2014	DATE -	REVISED -

**STATE OF ILLINOIS
 DEPARTMENT OF TRANSPORTATION**

BUTT JOINT DETAILS			
SCALE:	SHEET	OF	SHEETS
	STA.	TO	STA.

F.A.I. RTE.	SECTION	COUNTY	TOTAL SHEETS	SHEET NO.
57	•	WILLIAMSON	107	98
			CONTRACT NO. 78380	
ILLINOIS FED. AID PROJECT				