


IL 148 INTERCHANGE - RAMP TRANSITION DETAIL

TO BE USED:

- RAMP A STA. 6+43 TO STA. 7+98
- RAMP B STA. 5+20 TO STA. 6+75
- RAMP C STA. 13+11 TO STA. 11+56
- RAMP D STA. 12+78 TO STA. 11+23

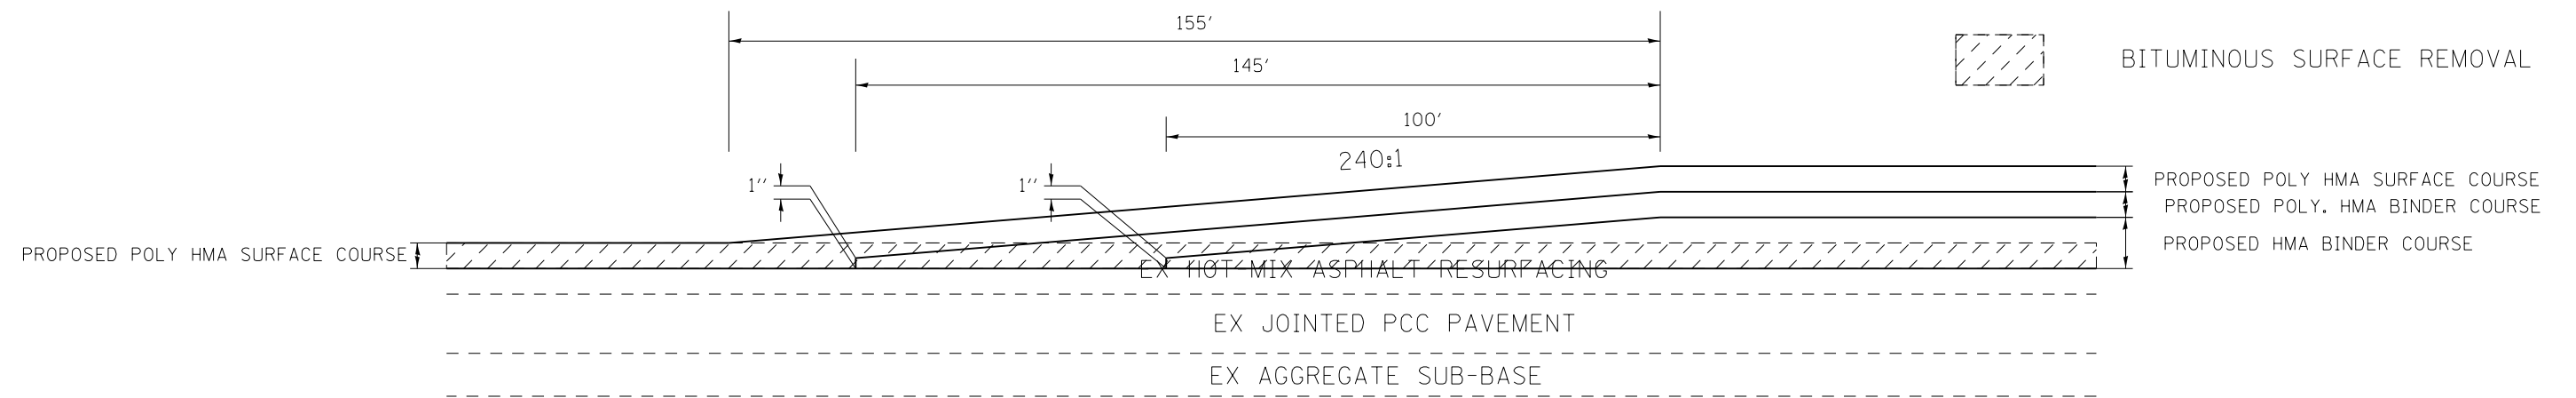

FILE NAME =	USER NAME = colemm	DESIGNED -	REVISED -	STATE OF ILLINOIS DEPARTMENT OF TRANSPORTATION	IL 148 INTERCHANGE RAMP TRANSITION DETAIL			F.A.I. RTE.	SECTION	COUNTY	TOTAL SHEETS	SHEET NO.
c:\pw\work\p\dot\colemm\d0351283\78380	shh\details.dgn	DRAWN -	REVISED -					57	.	WILLIAMSON	107	99
Default	PLOT SCALE = 100.0000' / in.	CHECKED -	REVISED -		SCALE: SHEET OF SHEETS STA. TO STA.			CONTRACT NO. 78380				
	PLOT DATE = 8/22/2014	DATE -	REVISED -		ILLINOIS FED. AID PROJECT (X1-8,X1-7-1,X1-7,X1-6-1)R-1							