
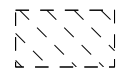
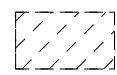


REMOVE AND REPLACE TRANSITION

SN 100-0003 (BNRR)

NB LANES ALONG ϕ OF LANES

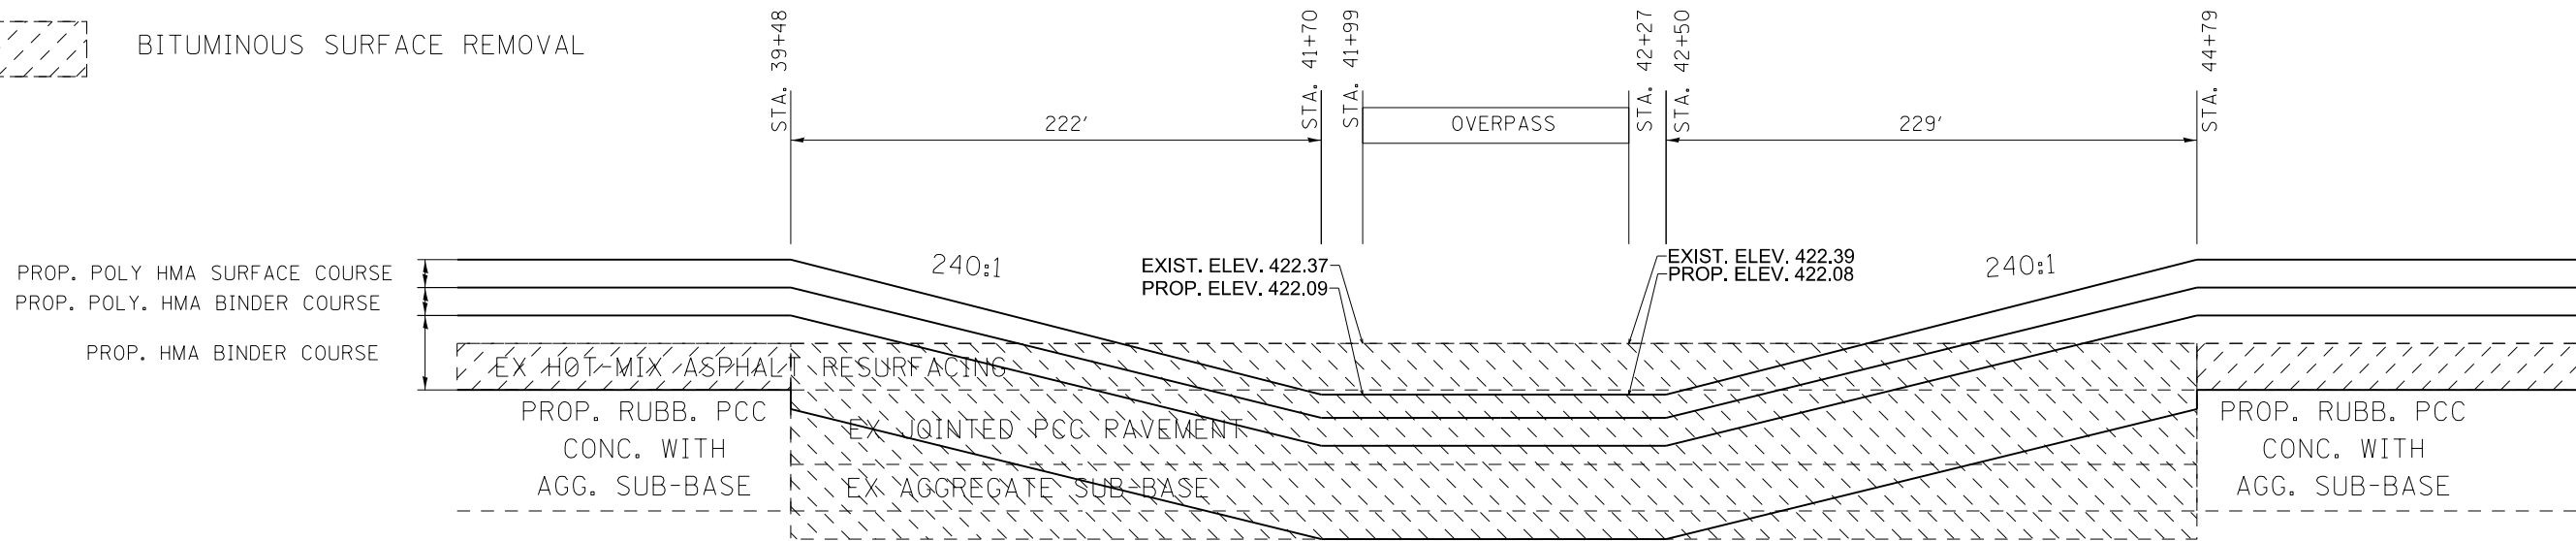

-  FULL DEPTH PAVEMENT REMOVAL
-  BITUMINOUS SURFACE REMOVAL




REMOVE AND REPLACE TRANSITION

SN 100-0003 (BNRR)

SB LANES ALONG ϕ OF LANES

-  FULL DEPTH PAVEMENT REMOVAL
-  BITUMINOUS SURFACE REMOVAL

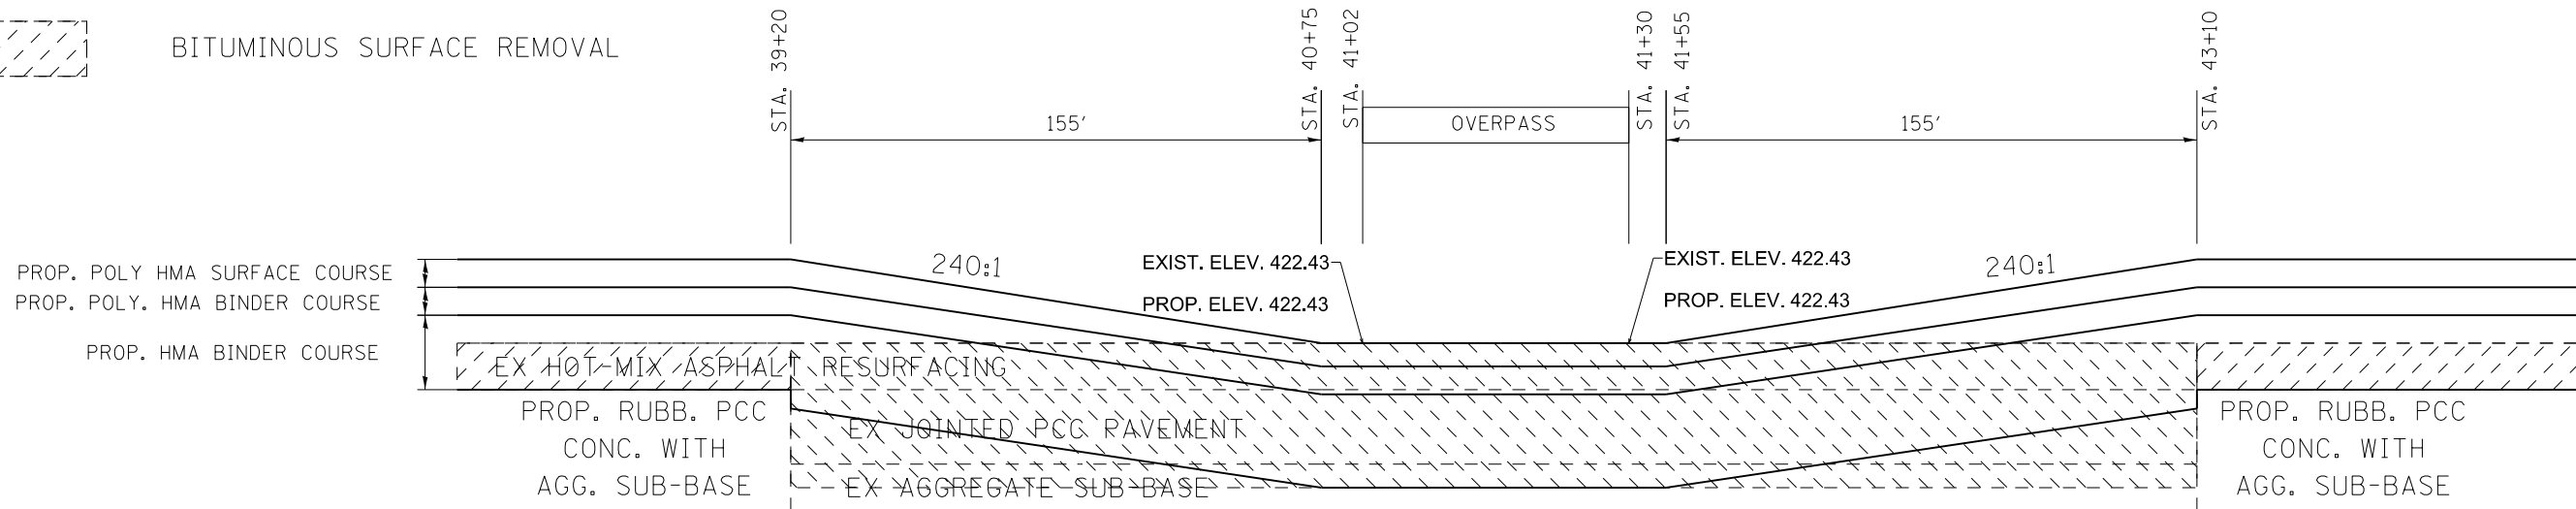

FILE NAME =	USER NAME = colemm	DESIGNED -	REVISED -	STATE OF ILLINOIS DEPARTMENT OF TRANSPORTATION	REMOVE AND REPLACE TRANSITION DETAILS	F.A.I. RTE.	SECTION	COUNTY	TOTAL SHEETS	SHEET NO.	
ci:\pw\work\p\dot\colemm\d0351283\78380	shh\details.dgn	DRAWN -	REVISED -			57	.	WILLIAMSON	107	101	
Default	PLOT SCALE = 100.0000' / in.	CHECKED -	REVISED -			SCALE: SHEET OF SHEETS STA. TO STA.		CONTRACT NO. 78380			
	PLOT DATE = 8/22/2014	DATE -	REVISED -			ILLINOIS FED. AID PROJECT					