


## REMOVE AND REPLACE TRANSITION

SN 100-0039 (IL 148)

- FULL DEPTH PAVEMENT REMOVAL
- BITUMINOUS SURFACE REMOVAL

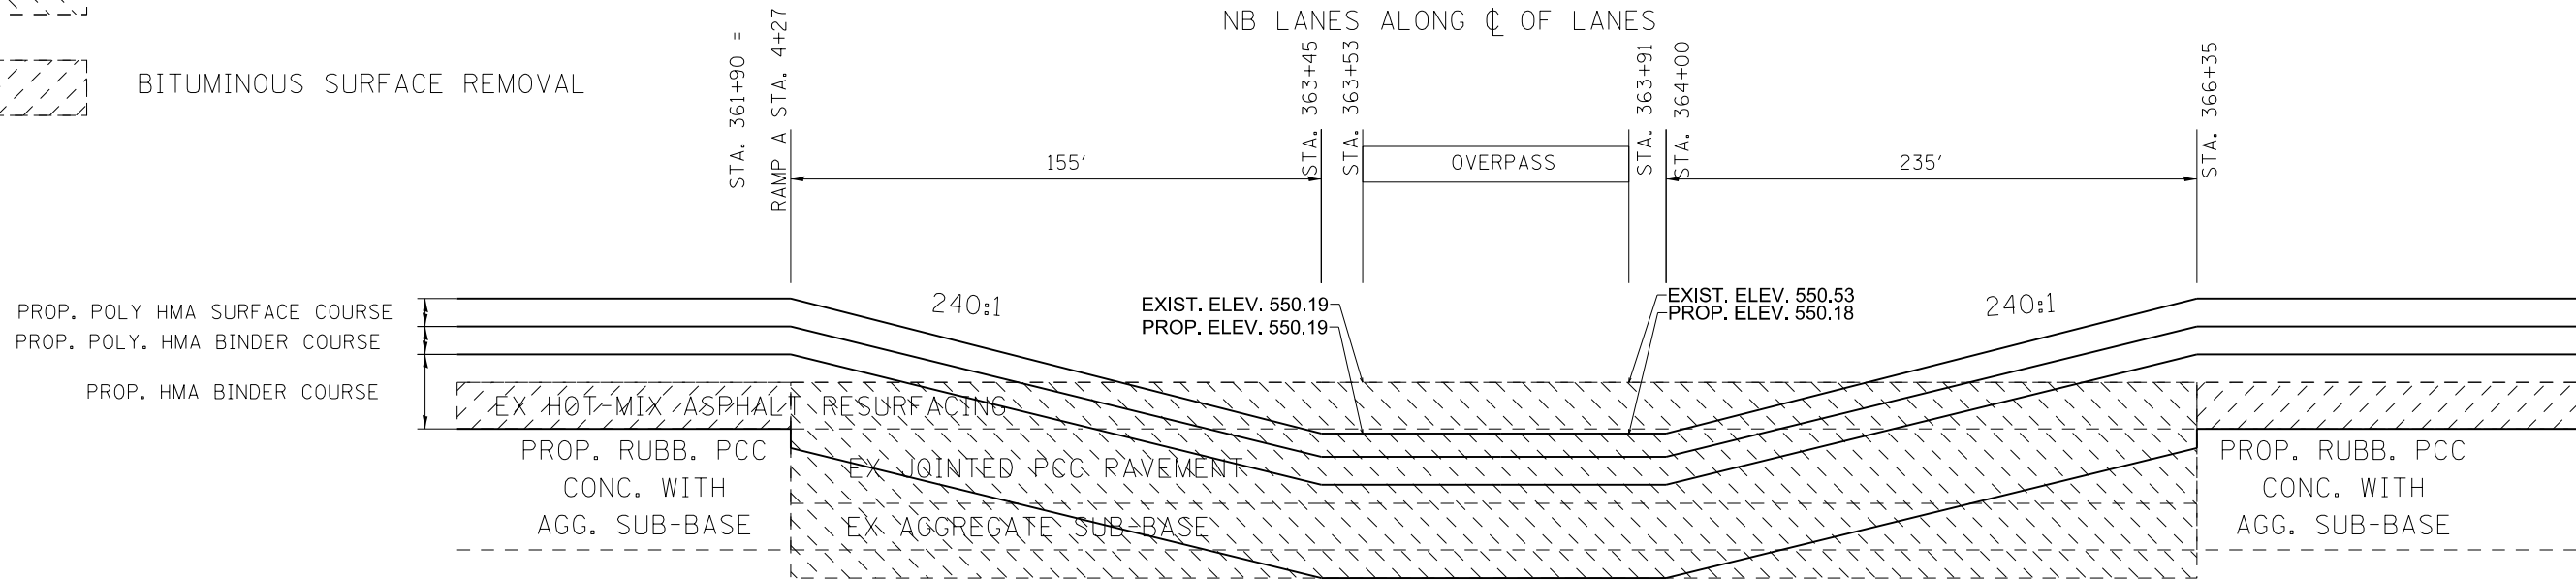


\* RAMP A MERGE FROM  
MAINLINE STA. 361+90 TO STA. 366+17

## REMOVE AND REPLACE TRANSITION

SN 100-0039 (IL 148)

- FULL DEPTH PAVEMENT REMOVAL
- BITUMINOUS SURFACE REMOVAL

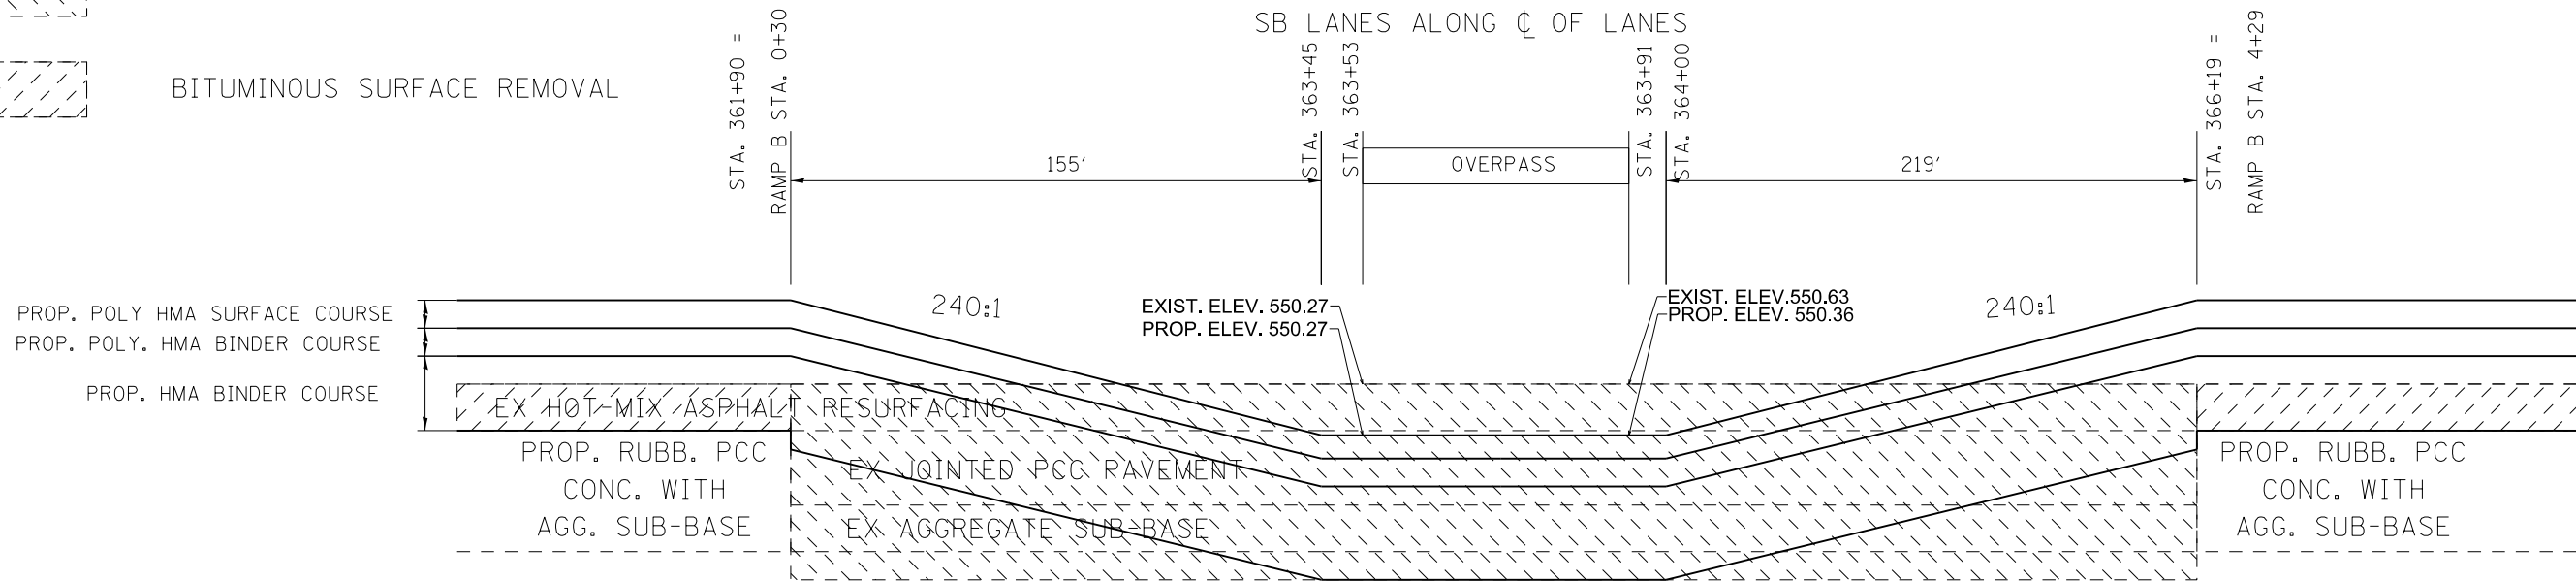

\* RAMP B MERGE FROM  
MAINLINE STA. 361+90 TO STA. 366+19

FILE NAME =	USER NAME = colemm	DESIGNED -	REVISED -	<b>STATE OF ILLINOIS DEPARTMENT OF TRANSPORTATION</b>	<b>REMOVE AND REPLACE TRANSITION DETAILS</b>	F.A.I. RTE.	SECTION	COUNTY	TOTAL SHEETS	SHEET NO.	
ci:\pw\work\p\dot\colemm\d0351283\78380-shiti-details.dgn		DRAWN -	REVISED -			57	.	WILLIAMSON	107	102	
Default	PLOT SCALE = 100.0000' / in.	CHECKED -	REVISED -			SCALE: SHEET OF SHEETS STA. TO STA.		CONTRACT NO. 78380			
	PLOT DATE = 8/22/2014	DATE -	REVISED -			ILLINOIS FED. AID PROJECT					