


REMOVE AND REPLACE TRANSITION

SN 100-0059 (I-24 RAMP CB)

NB LANES ALONG ϕ OF LANES

- FULL DEPTH PAVEMENT REMOVAL
- BITUMINOUS SURFACE REMOVAL

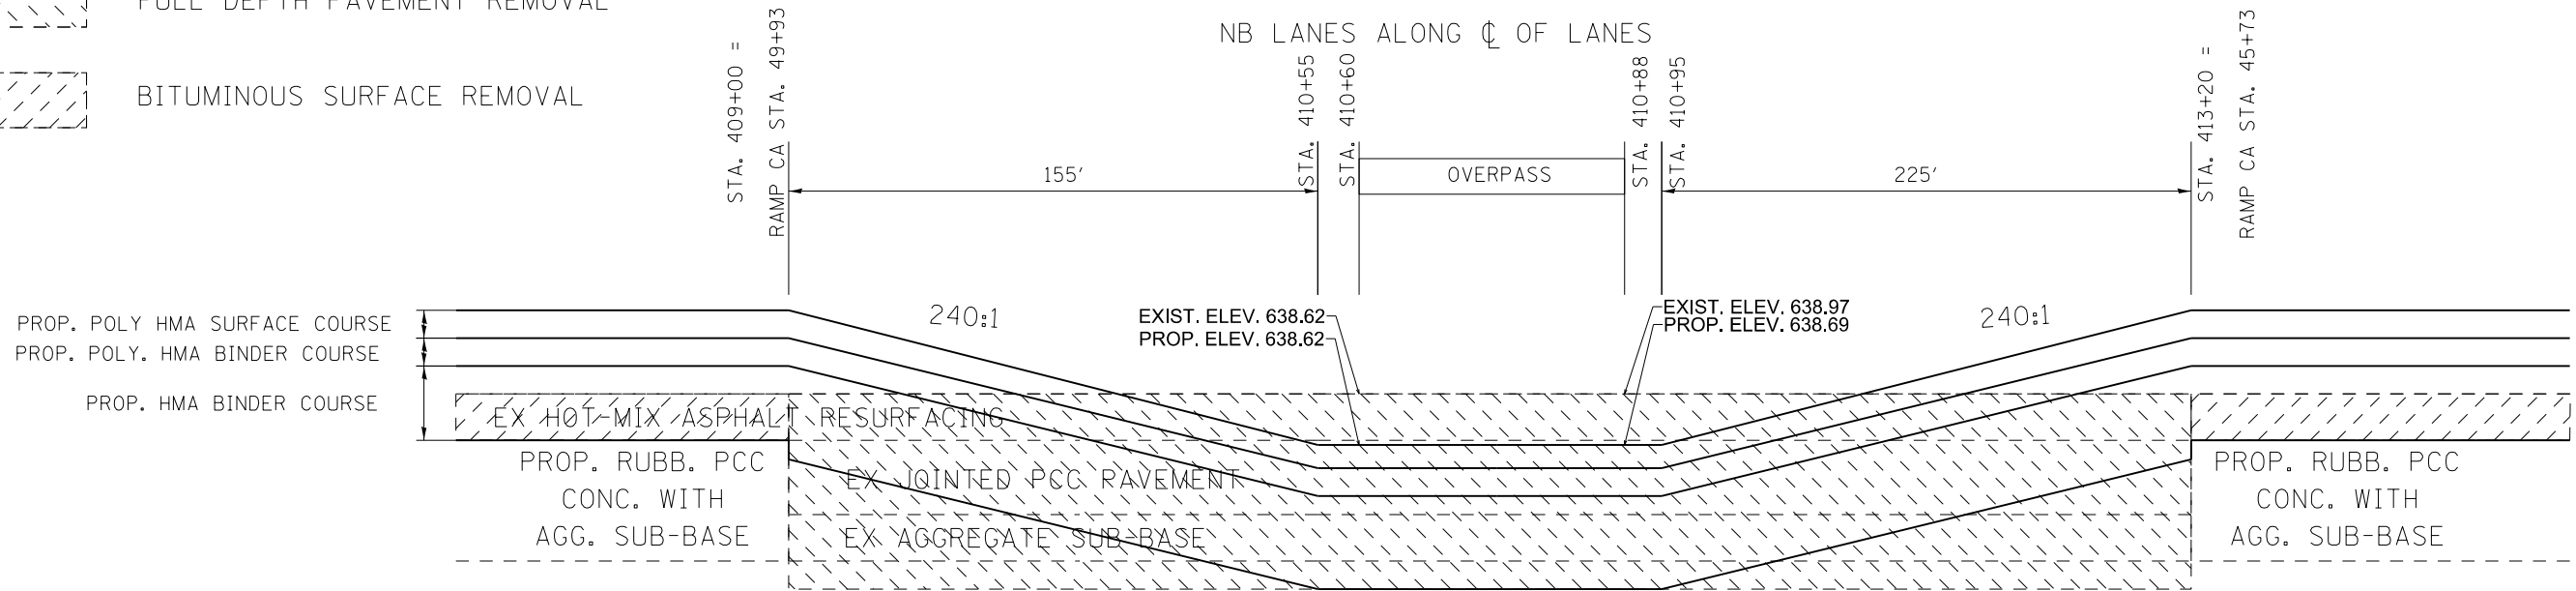


* RAMP CA MERGE FROM
MAINLINE STA. 409+00 TO STA. 413+20

REMOVE AND REPLACE TRANSITION

SN 100-0059 (I-24 RAMP CB)

SB LANES ALONG ϕ OF LANES

- FULL DEPTH PAVEMENT REMOVAL
- BITUMINOUS SURFACE REMOVAL

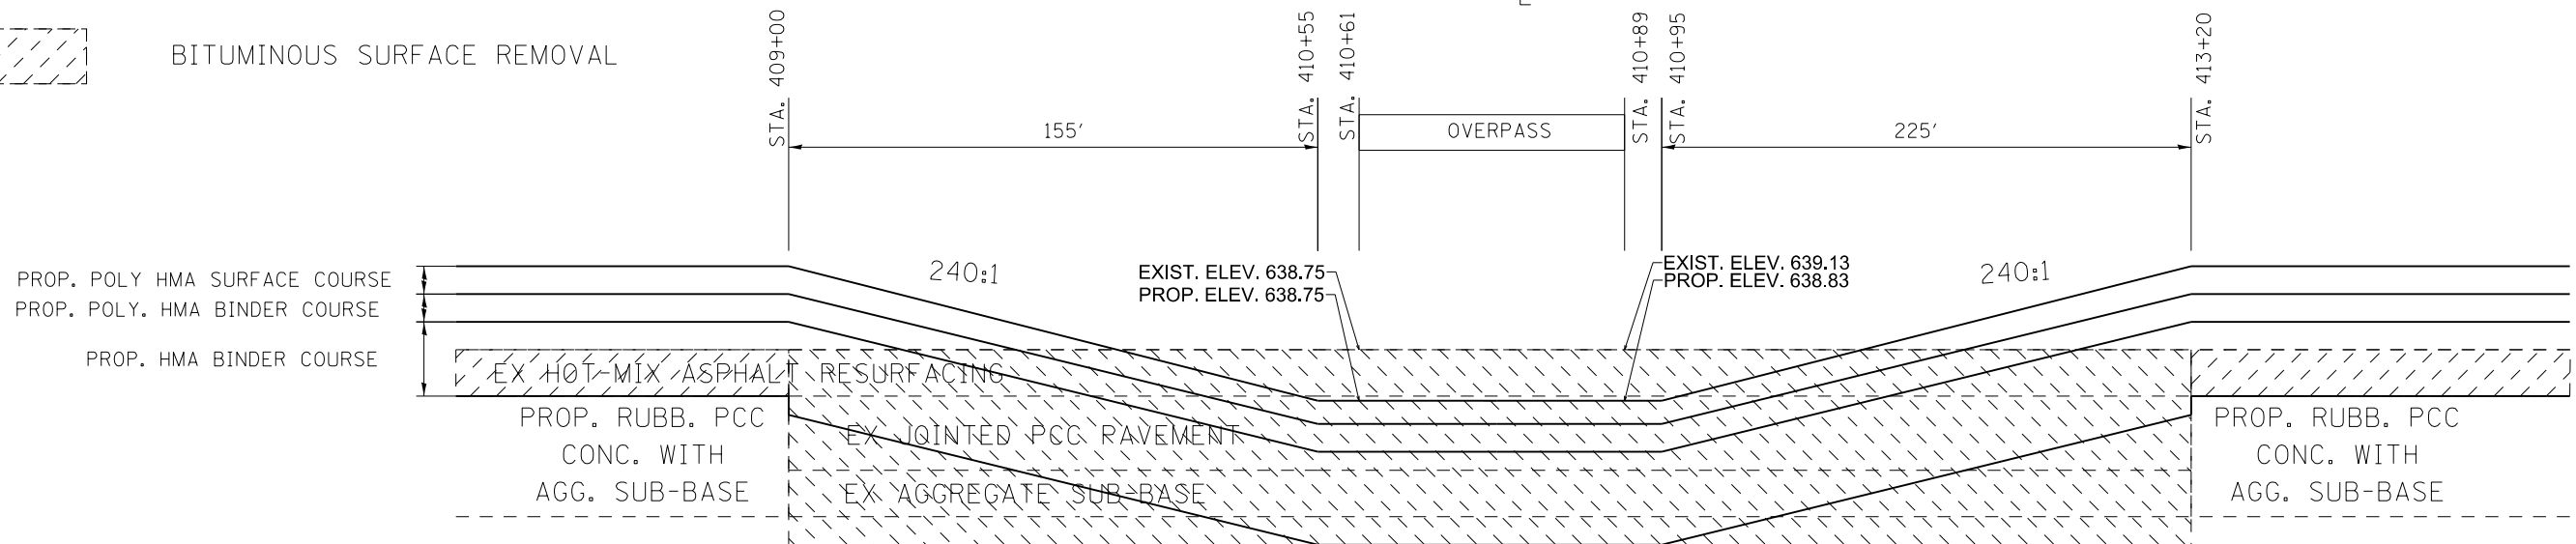

FILE NAME =	USER NAME = colemm	DESIGNED -	REVISED -	STATE OF ILLINOIS DEPARTMENT OF TRANSPORTATION	REMOVE AND REPLACE TRANSITION DETAILS	F.A.I. RTE.	SECTION	COUNTY	TOTAL SHEETS	SHEET NO.	
Default	ct:\pw\work\p\dot\colemm\d0351283\78380-sh1t1-details.dgn	DRAWN -	REVISED -			57	.	WILLIAMSON	107	104	
	PLOT SCALE = 100.0000' / in.	CHECKED -	REVISED -			SCALE: SHEET OF SHEETS STA. TO STA.		ILLINOIS FED. AID PROJECT			
	PLOT DATE = 8/22/2014	DATE -	REVISED -			CONTRACT NO. 78380					