
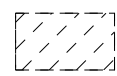
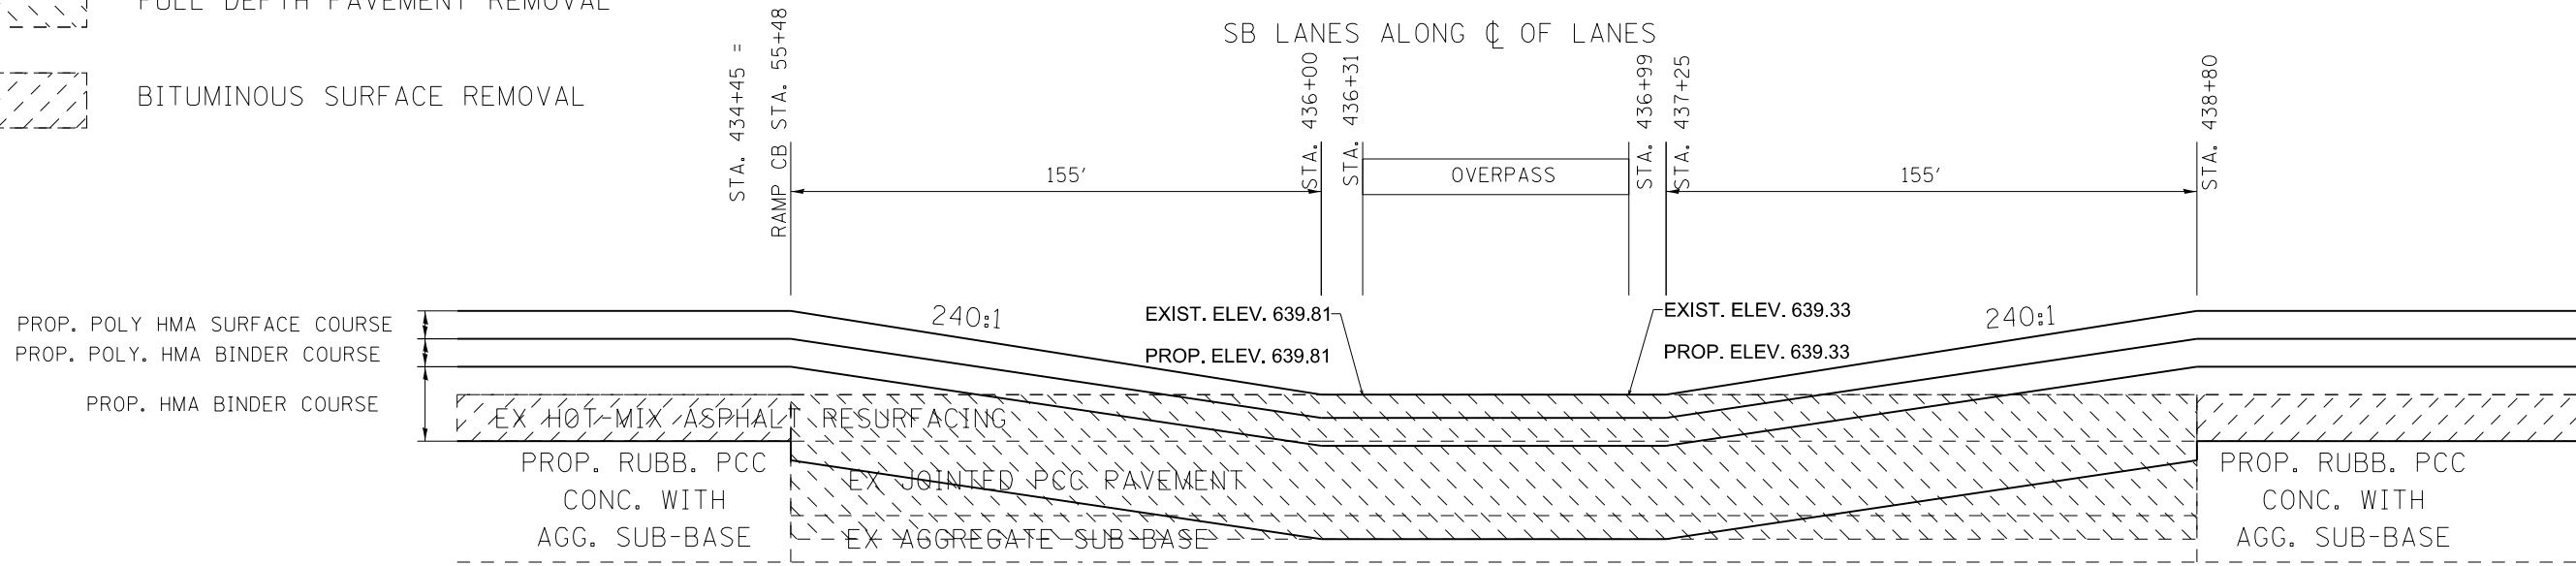


REMOVE AND REPLACE TRANSITION

SN 100-0060 (I-24 RAMP AC)

SB LANES ALONG ϕ OF LANES

-  FULL DEPTH PAVEMENT REMOVAL
-  BITUMINOUS SURFACE REMOVAL



* RAMP CB MERGE FROM
MAINLINE STA. 434+45 TO STA. 436+35.05

FILE NAME =	USER NAME = colemm	DESIGNED -	REVISED -	STATE OF ILLINOIS DEPARTMENT OF TRANSPORTATION	REMOVE AND REPLACE TRANSITION DETAILS	F.A.I. RTE.	SECTION	COUNTY	TOTAL SHEETS	SHEET NO.
c:\pwork\pwork\colemm\d0351283\78380-shiti-details.dgn	DRAWN -	REVISED -	57				WILLIAMSON	107	105	
Default	PLOT SCALE = 100.0000' / in.	CHECKED -	REVISED -			CONTRACT NO. 78380		ILLINOIS FED. AID PROJECT		
	PLOT DATE = 8/22/2014	DATE -	REVISED -			SCALE:	SHEET	OF	SHEETS	STA.