

MODEL: D:\m\11...
 FILE NAME: P:\2024\11-003 - 64N05_140 Repair\11-003 - 64N05_140 Repair\11-003 - 64N05_140 Repair\11-003 - 64N05_140 Repair.dgn


BA BENTON & ASSOCIATES, INC. CONSULTING ENGINEERS & LAND SURVEYORS 1910 WEST LAFALETTE AVE. JACKSONVILLE, IL 61830 PHONE: 217-245-4160 FAX: 217-245-4149 IL DESIGN FIRM REGISTRATION NO. 184-000932	USER NAME = drunoll	DESIGNED - DSR	REVISED - 11/25/2024
	PLOT SCALE = 100.0000' / in.	DRAWN - DSR	REVISED -
	PLOT DATE = 11/26/2024	CHECKED - WJS	REVISED -
		DATE - 08/05/2024	REVISED -

**STATE OF ILLINOIS
DEPARTMENT OF TRANSPORTATION**


PLAN SHEETS (I-80 MAINLINE)			
SCALE: 1"=50'	SHEET 6	OF 10 SHEETS	STA. TO STA.

*(37-1)RS, (37-1HB, 1VBY)BDR, (81-37-2BR)BDR			
F.A.I. RTE.	SECTION	COUNTY	TOTAL SHEETS
80	*	HENRY	257
			SHEET NO. 69
CONTRACT NO. 64N05			
ILLINOIS FED. AID PROJECT			


PRE-STAGE REPAIRS

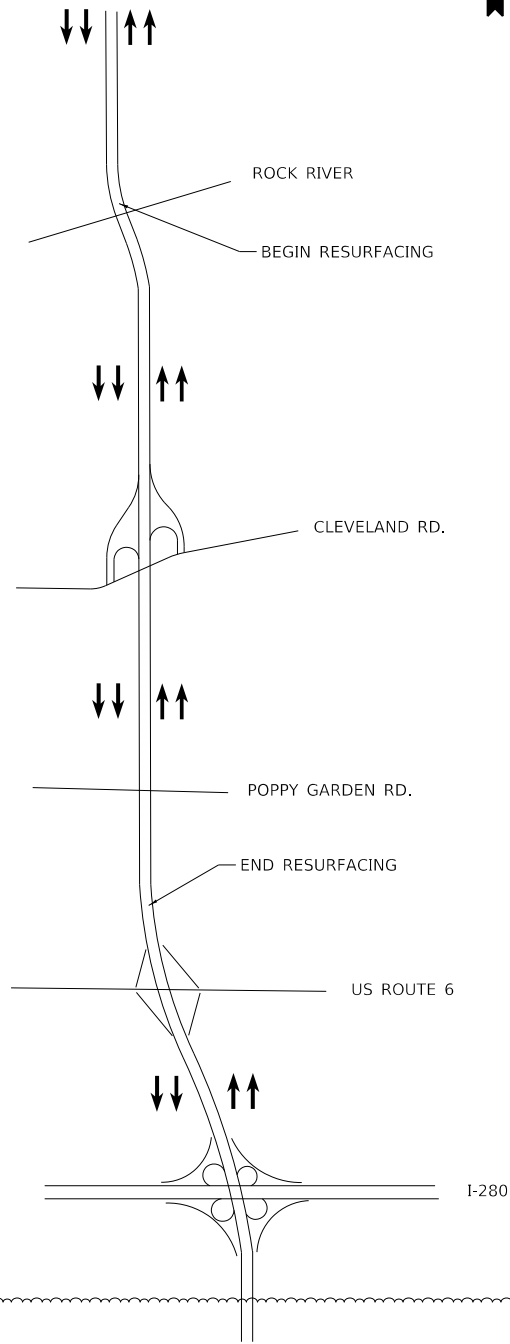


STAGE 1

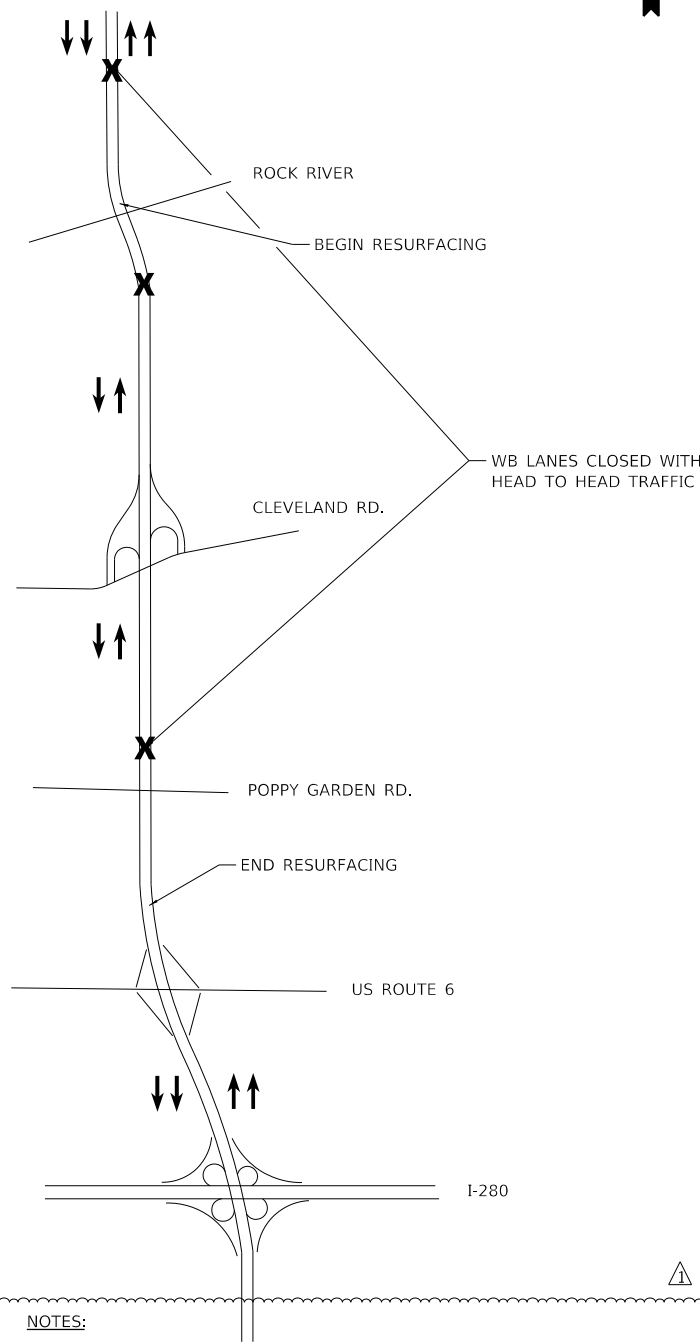

STAGE 2

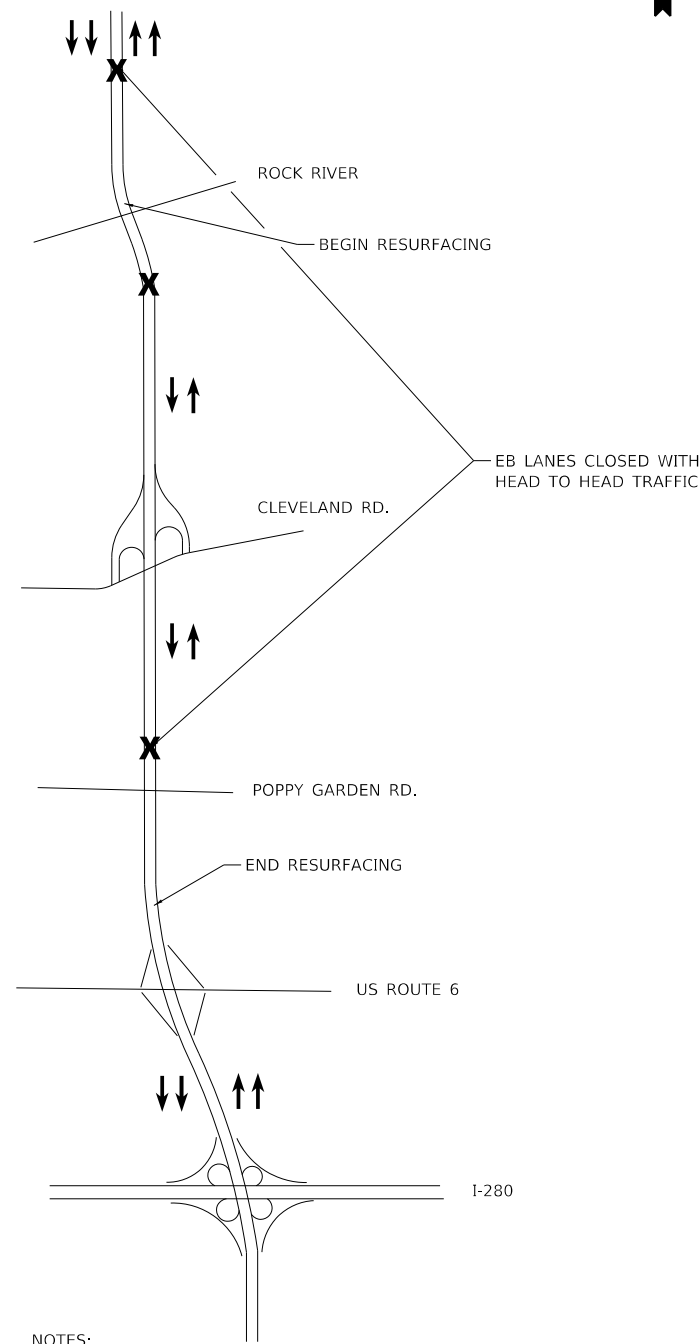

STAGE 3 /STAGE 4

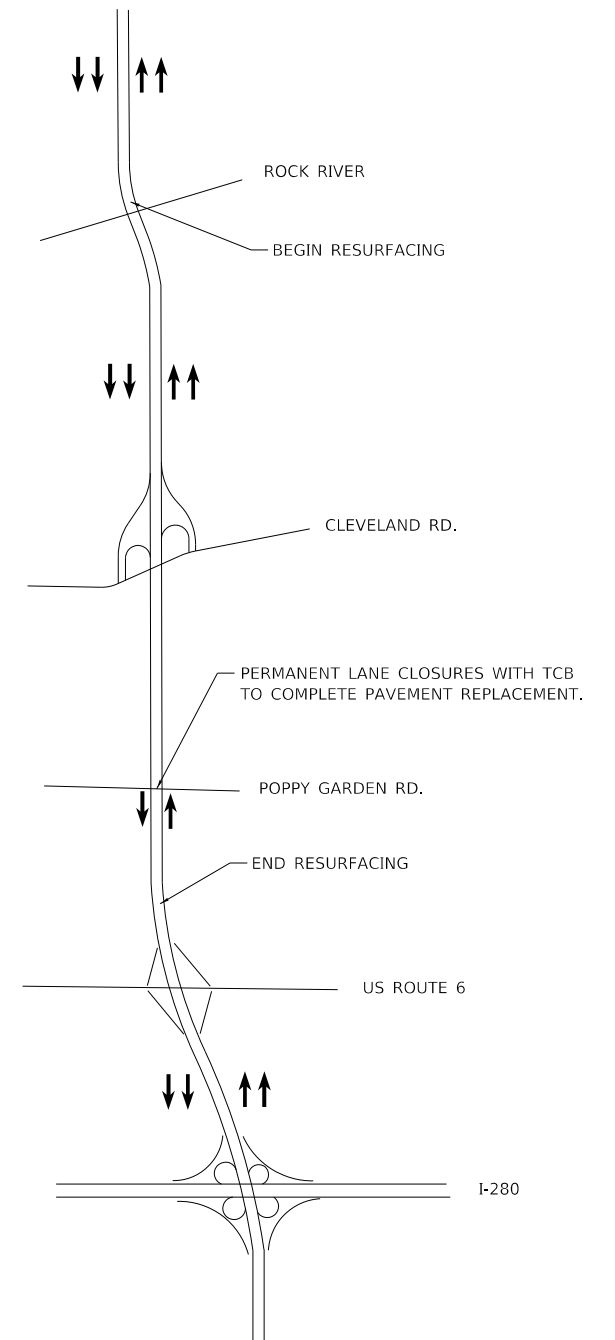

NOTES:

- LANE CLOSURES TO PERFORM ALL PRE-STAGE WORK SUCH AS PATCHING AND SHOULDER RESURFACING
- RESURFACE OUTSIDE SHOULDER REQUIRED FOR STAGE 1 TRAFFIC.
- INSTALL TEMPORARY GUARDRAIL FOR STAGE 1

↑ DIRECTION OF TRAFFIC

NOTES:

- PERMANENT LANE CLOSURES WITH HEAD TO HEAD TRAFFIC SEPARATED BY TCB BETWEEN EXISTING CROSS OVERS TO COMPLETE STRUCTURE REPAIRS AND RESURFACING WITHIN THIS SECTION.
- WB I-80 OFF-RAMP TO CLEVELAND RD. AND CLEVELAND RD. ON-RAMP TO WB I-80 ARE CLOSED.
- SHOULDER RUMBLE STRIPS SHALL BE INSTALLED AFTER HEAD-TO-HEAD TRAFFIC WITH CROSS OVERS IS COMPLETED DURING POST STAGE CONSTRUCTION ACTIVITIES.

↑ DIRECTION OF TRAFFIC

X CROSSOVER TO USED WITH THIS PROJECT

NOTES:

- PERMANENT LANE CLOSURES WITH HEAD TO HEAD TRAFFIC SEPARATED BY TCB BETWEEN EXISTING CROSS OVERS TO COMPLETE STRUCTURE REPAIRS AND RESURFACING WITHIN THIS SECTION.
- EB I-80 OFF-RAMP TO CLEVELAND RD. AND CLEVELAND RD. ON-RAMP TO EB I-80 ARE CLOSED.
- SHOULDER RUMBLE STRIPS SHALL BE INSTALLED AFTER HEAD-TO-HEAD TRAFFIC WITH CROSS OVERS IS COMPLETED DURING POST STAGE CONSTRUCTION ACTIVITIES.

↑ DIRECTION OF TRAFFIC

X CROSSOVER TO USED WITH THIS PROJECT (SHEET 1 OF 39 SHEETS)

NOTES:

- LANE CLOSURES TO COMPLETE THE REMAINING RESURFACING.
- PERMANENT LANE CLOSURES WITH TCB AT POPPY GARDEN TO COMPLETE THE PAVEMENT REPLACEMENT. THIS WILL BE COMPLETED USING STAGE CONSTRUCTION.
- THE PAVEMENT REPLACEMENT AND RESURFACING FOR THE OUTSIDE LANES SHALL BE RECONSTRUCTED FIRST DURING STAGE 3.

↑ DIRECTION OF TRAFFIC

MODEL Dwg: ILL-64N05-140 Repair/Mod/FAL Rte 80 (I-80) Sec. (37-1)RS (37-1)HB (1VB)Y(BDR)CADD Sheet:022 64N05-sh-ct-ctb-ill-64n.dgn

BENTON & ASSOCIATES, INC.
CONSULTING ENGINEERS / LAND SURVEYORS
1910 WEST LAFAYETTE AVE.
JACKSONVILLE, IL 62650
PHONE: 217-245-4166 FAX: 217-245-4149
ILL. DESIGN FIRM REGISTRATION NO. 184-000832

USER NAME = dturnoll	DESIGNED - DSR	REVISED - 11/25/2024
	DRAWN - DSR	REVISED -
PLOT SCALE = 100,0000' / in.	CHECKED - WJS	REVISED -
PLOT DATE = 11/26/2024	DATE - 08/05/2024	REVISED -

**STATE OF ILLINOIS
DEPARTMENT OF TRANSPORTATION**

STAGES OF CONSTRUCTION AND TRAFFIC CONTROL

SCALE: N.T.S. SHEET 1 OF 1 SHEETS STA. TO STA.

*(37-1)RS, (37-1)HB, (1VB)Y(BDR), (81-37-2BR)BDR				
F.A.I. RTE.	SECTION	COUNTY	TOTAL SHEETS	SHEET NO.
80	*	HENRY	257	78
CONTRACT NO. 64N05				
ILLINOIS FED. AID PROJECT				