


F.A.I. RTE	SECTION	COUNTY	TOTAL SHEETS	SHEET NO.
80/94	*	COOK	870	8
STA.		TO STA.		
FED ROAD DIST. NO.		ILLINOIS FED. AID PROJECT		

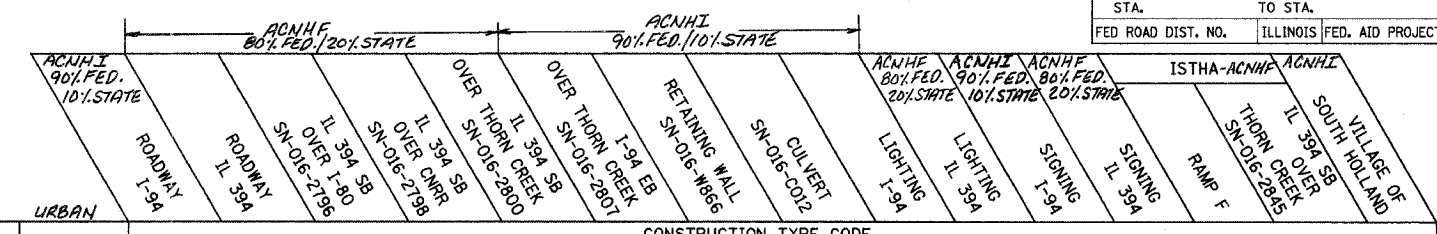

CODE	PAY ITEM	UNIT	TOTAL	CONSTRUCTION TYPE CODE															
				J000-2A	J000-2A	X271-2A	X181-2A	X071-2A	X071-2A	Y007	Y007	Y030-1E	Y030-1E	Y002-1C	Y002-1C	J000-2A	X071-2A	Y102	
M3120150	STABILIZED SUB-BASE 150MM	SQ M	86042	43354	42688														
M4060200	BITUMINOUS MATERIALS (PRIME COAT)	M TON	1.6	1.3	0.3														
M4202285	PORTLAND CEMENT CONCRETE PAVEMENT 280MM (JOINTED)	SQ M	3227	1131	2096														
M4205000	BRIDGE APPROACH PAVEMENT	SQ M	278	139	139														
M4205050	BRIDGE APPROACH PAVEMENT (SPECIAL)	SQ M	1293	135	1158														
M4205200	PROTECTIVE COAT	SQ M	12910	8394	4307						209								
M4210360	CONTINUOUSLY REINFORCED PORTLAND CEMENT CONCRETE PAVEMENT 360MM	SQ M	53913	24800	29113														
M4214360	PAVEMENT REINFORCEMENT 360MM	SQ M	53913	24800	29113														
M4217072	LUG SYSTEM COMPLETE 7.2 METER	EACH	1	1															
M4217108	LUG SYSTEM COMPLETE 10.8 METER	EACH	2	1	1														
M4217144	LUG SYSTEM COMPLETE 14.4 METER	EACH	1		1														
M4218000	PROTECTIVE COAT	SQ M	54838	24974	29864														
M4230200	PORTLAND CEMENT CONCRETE DRIVEWAY PAVEMENT, 200MM	SQ M	214	214															
M4240125	PORTLAND CEMENT CONCRETE SIDEWALK 125MM	SQ M	52	52															
M4400045	BITUMINOUS SURFACE REMOVAL 45MM	SQ M	877	604	273														
M4402000	PAVEMENT REMOVAL	SQ M	76288	39756	36532														
M4402010	DRIVEWAY PAVEMENT REMOVAL	SQ M	26	26															
M4402030	GUTTER REMOVAL	METER	822	38	784														
M4402040	COMBINATION CURB AND GUTTER REMOVAL	METER	30	30															
M4402050	SIDEWALK REMOVAL	SQ M	6	6															
M4402060	APPROACH SLAB REMOVAL	SQ M	1214		1214														
M4402530	PAVED SHOULDER REMOVAL	SQ M	10588	3648	6940														
M4402540	PAVEMENT BREAKING	SQ M	5601	820	4781														
M4812280	AGGREGATE SHOULDERS, TYPE B 280MM	SQ M	242	64	178														
M4812360	AGGREGATE SHOULDERS, TYPE B 360MM	SQ M	1104	188	916														
M4820150	BITUMINOUS SHOULDERS, 150MM	SQ M	210	210	0														
M4830150	PORTLAND CEMENT CONCRETE SHOULDERS - 150MM	SQ M	2410	76	2334														
M4830280	PORTLAND CEMENT CONCRETE SHOULDERS - 280MM	SQ M	2223	973	1250														

- SPECIALTY ITEM
- ** SFTY-3N
- △ Y080
- △△ Y220 NOISE ABATEMENT WALL

REVISIONS	
NAME	DATE

ILLINOIS DEPARTMENT OF TRANSPORTATION
I-94 EAST BOUND / IL 394 SOUTH BOUND

SUMMARY OF QUANTITIES

HORIZ SCALE: NONE
VERT SCALE: NONE
DATE: JULY 18, 2005

DRAWN BY: JYMC
CHECKED BY: JES

