

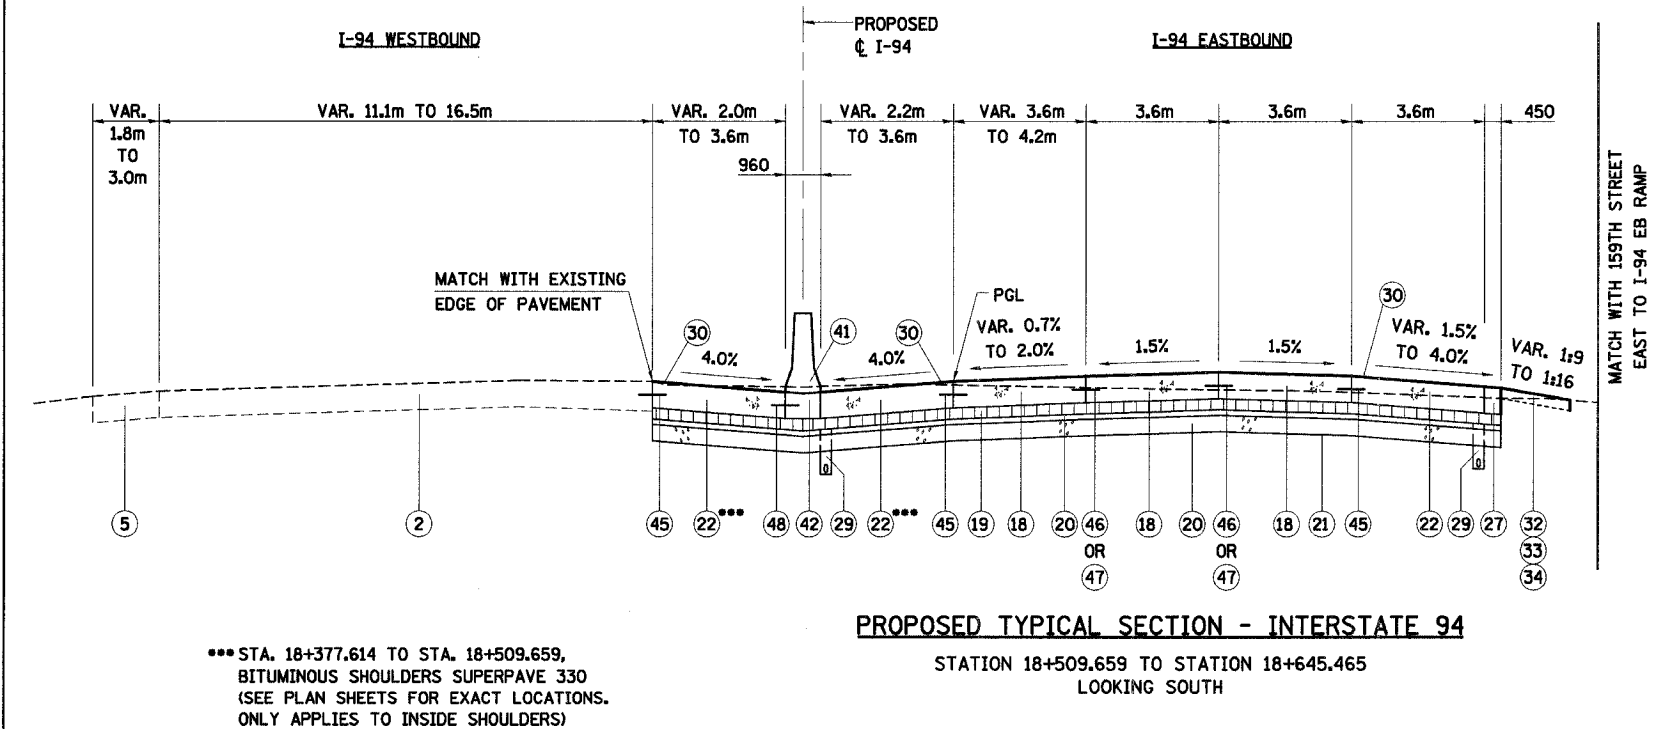


F.A.I. RTE	SECTION	COUNTY	TOTAL SHEETS	SHEET NO.
80/94		COOK	870	19
STA.		TO STA.		
FED ROAD DIST. NO.		ILLINOIS		FED. AID PROJECT

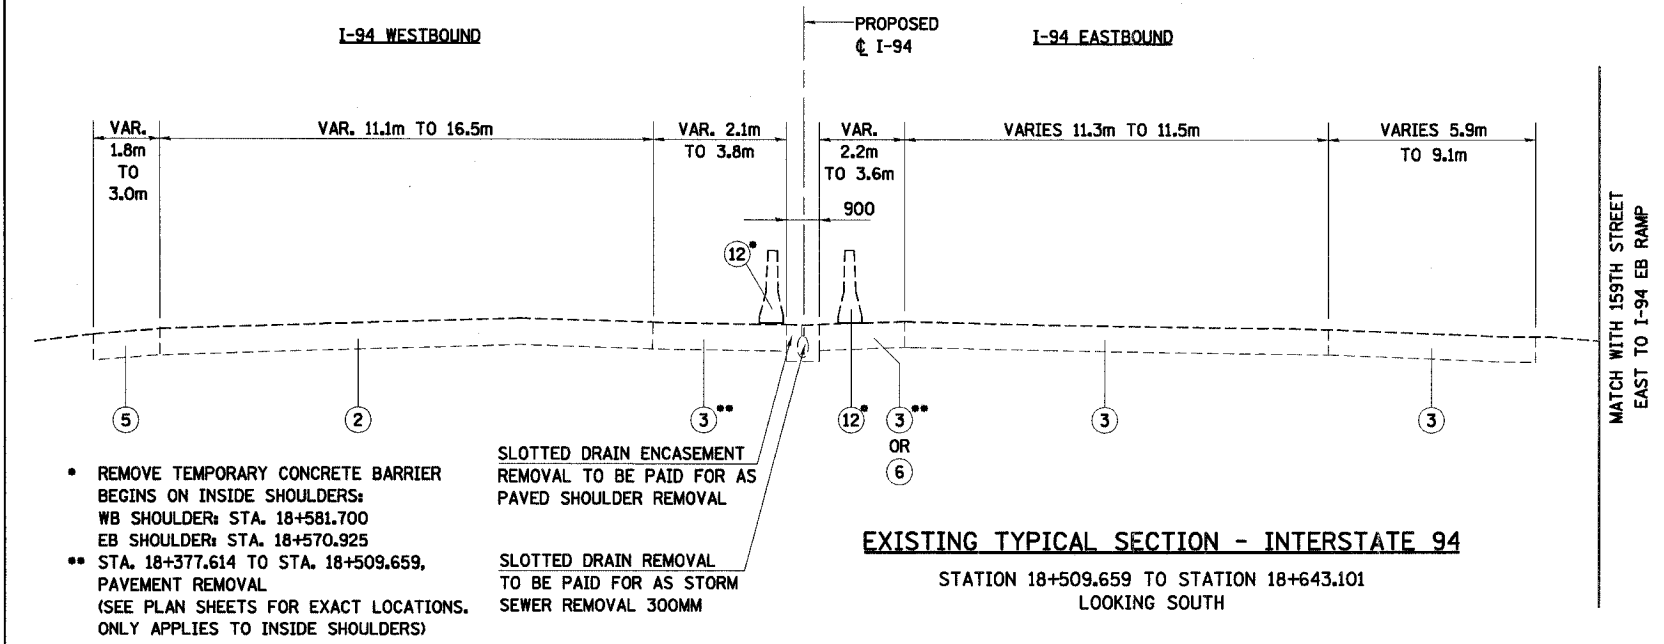

NOTE: SEE TS-1 FOR LEGEND AND NOTES.

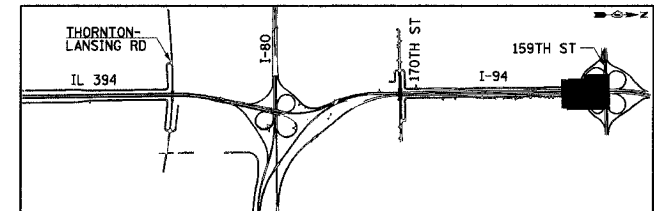

REVISIONS	
NAME	DATE

TS-2  
ILLINOIS DEPARTMENT OF TRANSPORTATION  
I-94 EAST BOUND / IL 394 SOUTH BOUND

**TYPICAL SECTIONS  
I-94**

HORIZ SCALE: N.T.S.  
VERT SCALE: N.T.S.  
DATE: JULY 18, 2005

DRAWN BY: JYMC  
CHECKED BY: JES

**HNTB**