




F.A.I. RTE	SECTION	COUNTY	TOTAL SHEETS	SHEET NO.
80/94	*	COOK	870	30
STA.		TO STA.		
FED ROAD DIST. NO.		ILLINOIS	FED. AID PROJECT	

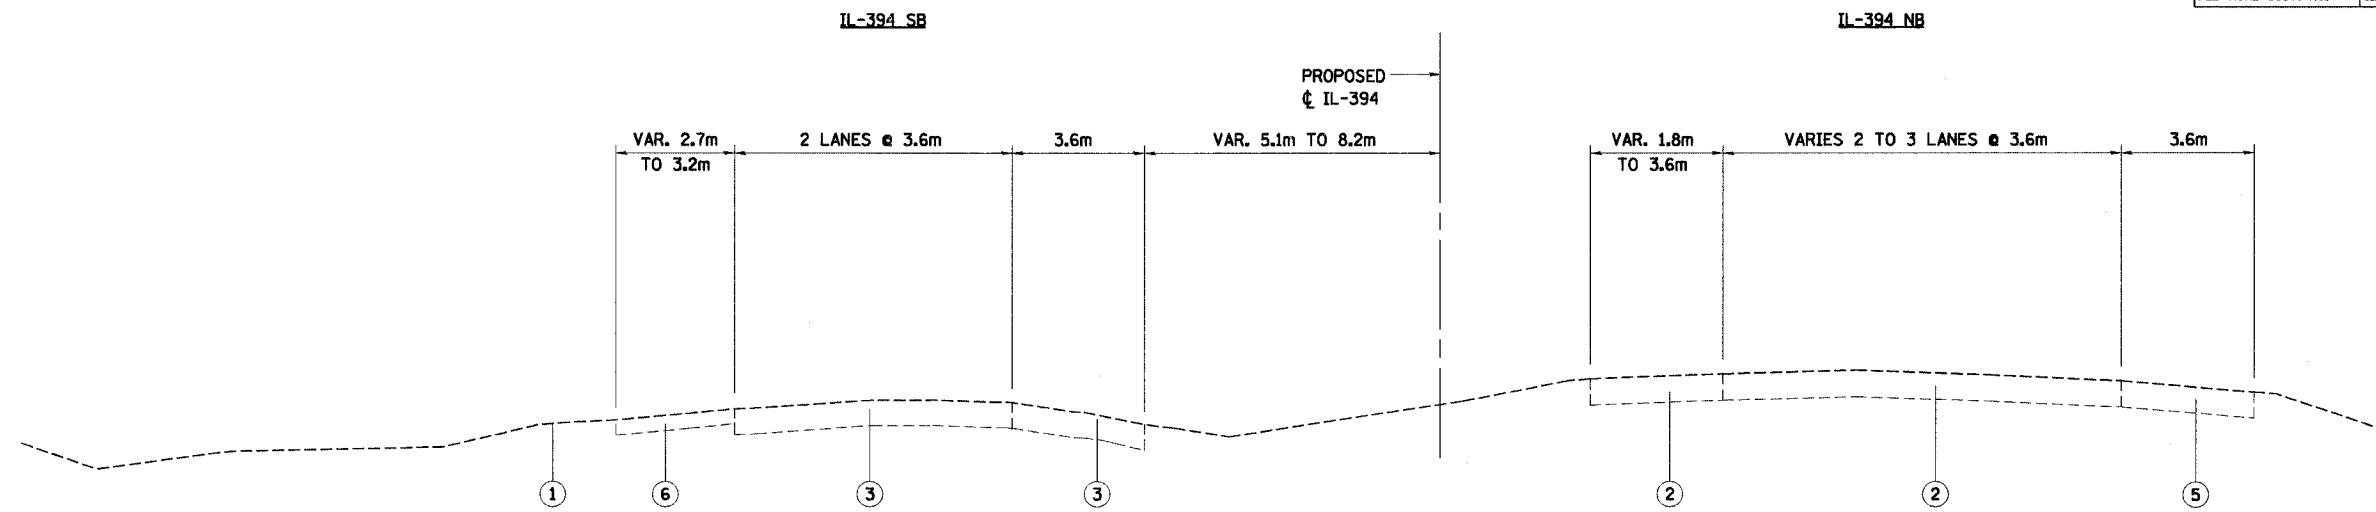

EXISTING TYPICAL SECTION - IL ROUTE 394 SB
 IL-394 STATION 38+775.000 TO STATION 39+324.138
 LOOKING NORTH

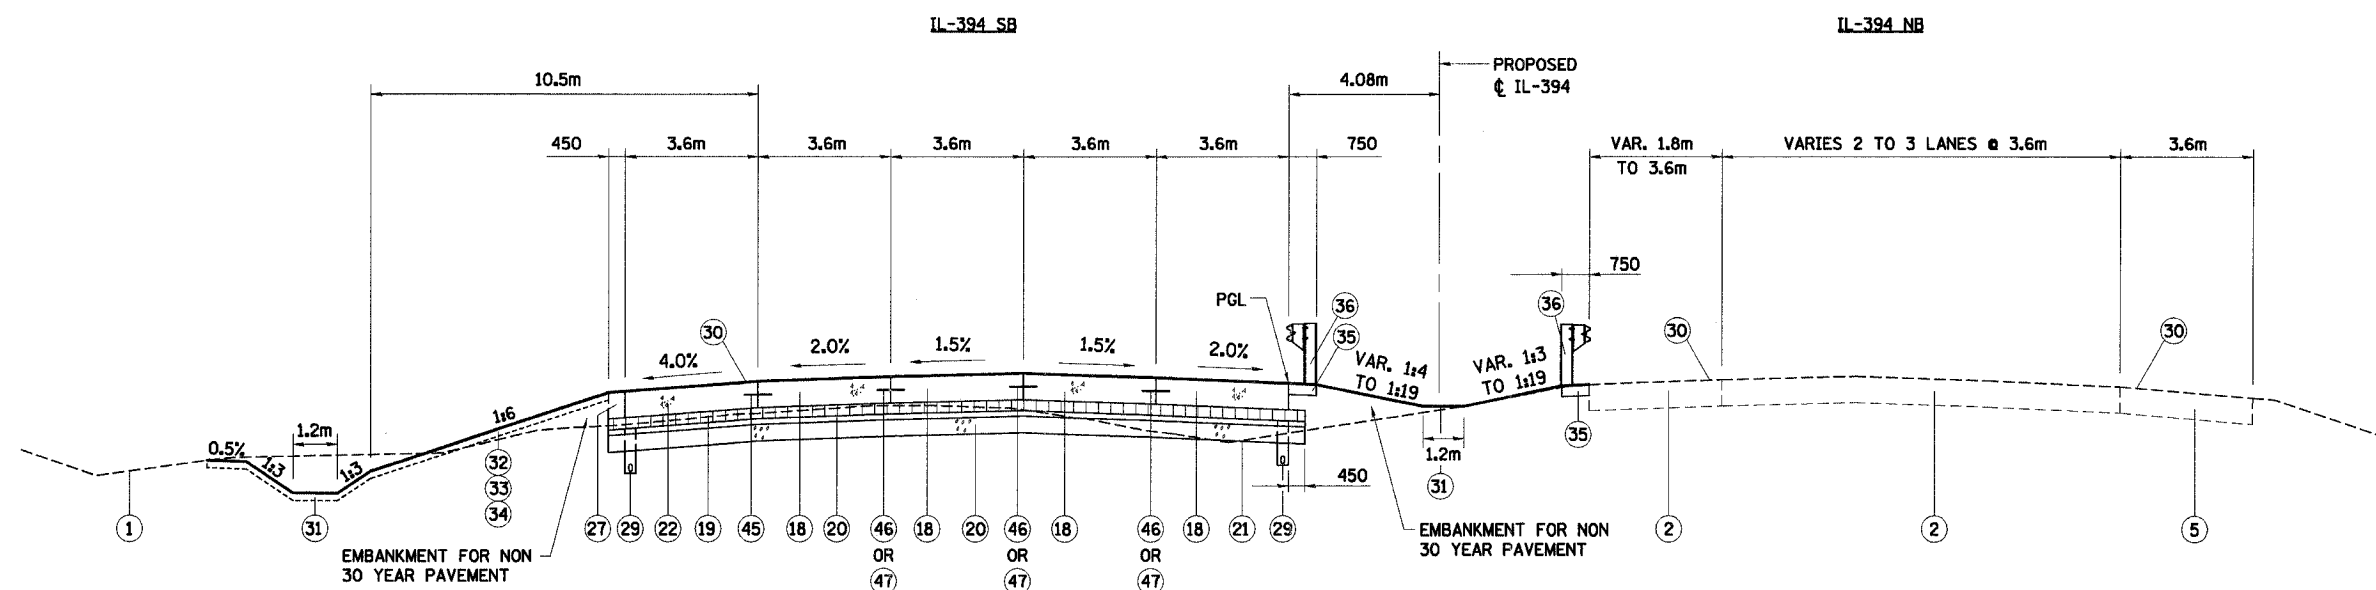

PROPOSED TYPICAL SECTION - IL ROUTE 394 SB
 IL-394 STATION 38+775.000 TO STATION 39+324.138
 LOOKING NORTH

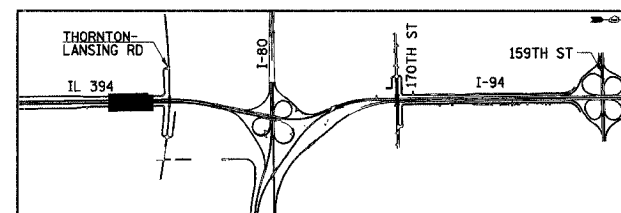

REVISIONS	
NAME	DATE

TS-13
 ILLINOIS DEPARTMENT OF TRANSPORTATION
 I-94 EAST BOUND / IL 394 SOUTH BOUND

**TYPICAL SECTIONS
 IL-394 SB**

HORIZ SCALE: N.T.S.
 VERT SCALE: N.T.S.
 DATE: JULY 18, 2005

DRAWN BY: JYMC
 CHECKED BY: JES

HNTB

NOTE: SEE TS-1 FOR LEGEND AND NOTES.