


| F.A.I. RTE. | SECTION | COUNTY | TOTAL SHEETS | SHEET NO. |
|--------------------|---------|---------------------------|--------------|-----------|
| 80/94 | * | COOK | 870 | 58 |
| STA. | | TO STA. | | |
| FED ROAD DIST. NO. | | ILLINOIS FED. AID PROJECT | | |

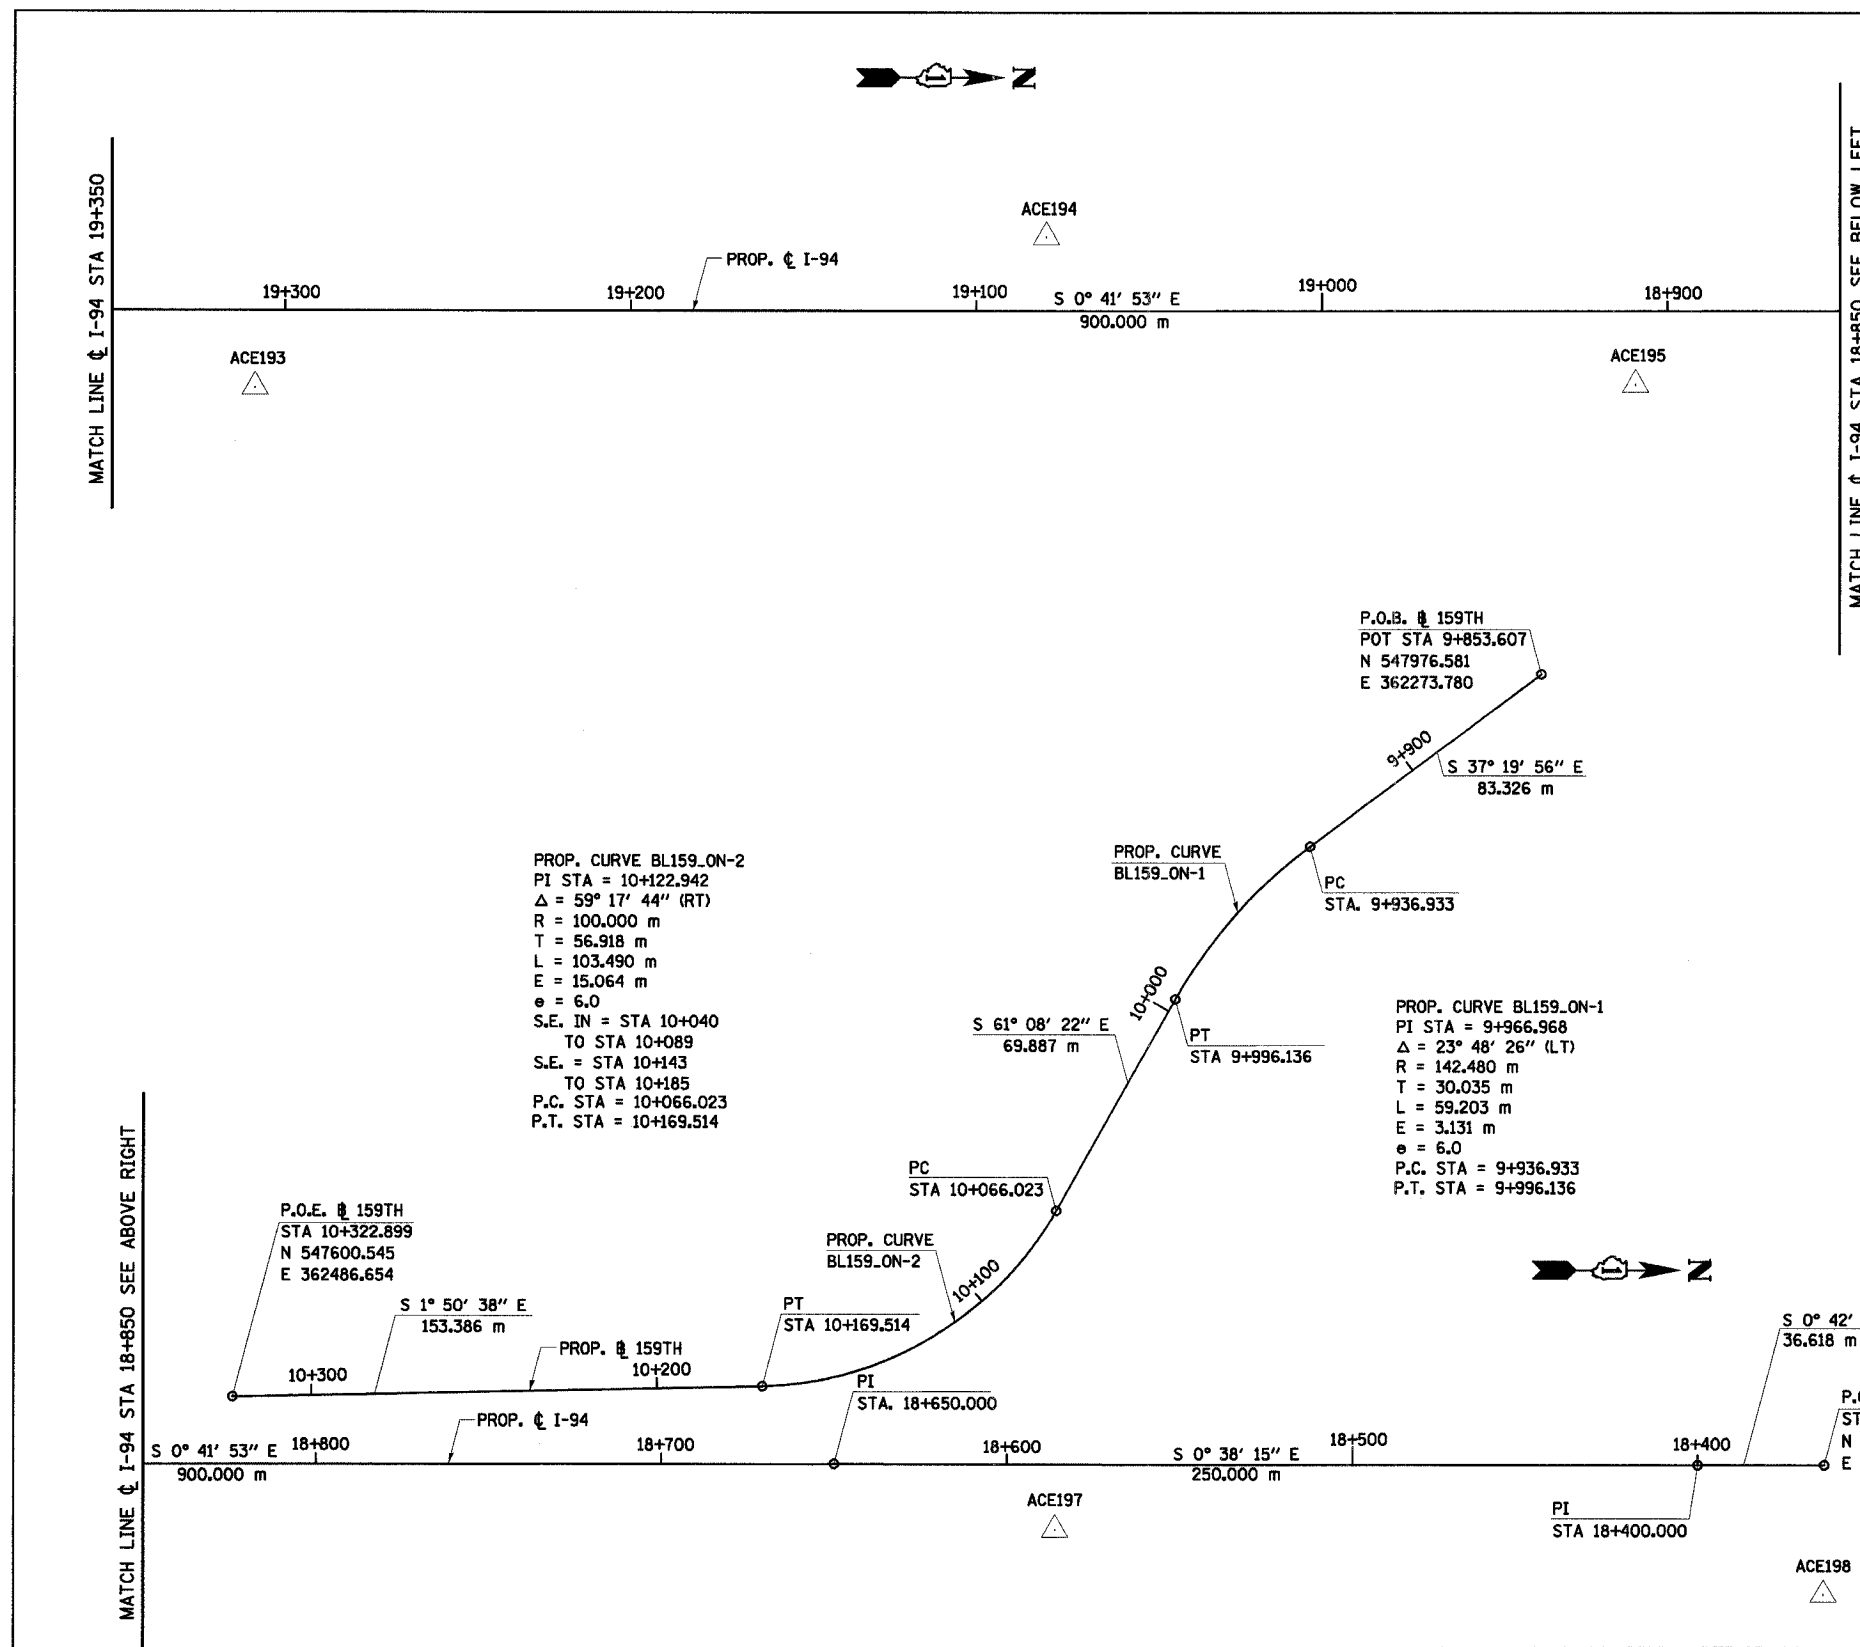

PROP. CURVE BL159_ON-2
 PI STA = 10+122.942
 $\Delta = 59^\circ 17' 44''$ (RT)
 R = 100.000 m
 T = 56.918 m
 L = 103.490 m
 E = 15.064 m
 $e = 6.0$
 S.E. IN = STA 10+040
 TO STA 10+089
 S.E. = STA 10+143
 TO STA 10+185
 P.C. STA = 10+066.023
 P.T. STA = 10+169.514

PROP. CURVE BL159_ON-1
 PI STA = 9+966.968
 $\Delta = 23^\circ 48' 26''$ (LT)
 R = 142.480 m
 T = 30.035 m
 L = 59.203 m
 E = 3.131 m
 $e = 6.0$
 P.C. STA = 9+936.933
 P.T. STA = 9+996.136


CURVE PI COORDINATES

| NAME | NORTH | EAST |
|------------|------------|------------|
| BL159_ON-1 | 547886.444 | 362342.527 |
| BL159_ON-2 | 547810.740 | 362479.887 |

PI COORDINATES

| STATION | NORTH | EAST |
|------------|------------|------------|
| 18+400.000 | 548024.912 | 362500.829 |
| 18+650.000 | 547774.927 | 362503.611 |

NOTE:
 COORDINATE DATA IS STATE PLANE

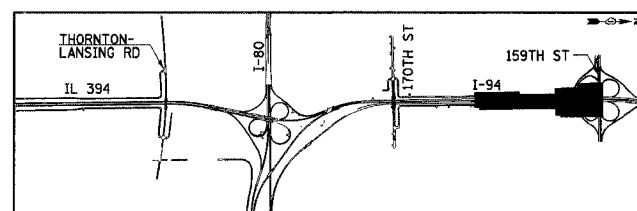

| REVISIONS | |
|-----------|------|
| NAME | DATE |
| | |
| | |
| | |
| | |
| | |

TB-7

ILLINOIS DEPARTMENT OF TRANSPORTATION
 I-94 EAST BOUND / IL 394 SOUTH BOUND

HORIZONTAL ALIGNMENT

HORIZ SCALE: 1:1000
 VERT SCALE: NONE
 DATE: JULY 18, 2005

DRAWN BY: BAJ
 CHECKED BY: JES

HNTB